

Field notes for this plan are recorded under No. 53288

A copy of this Plan has been filed in the Land Titles Office for the Yukon Land Registration District at Whitehorse under number 28916


CANADA LANDS SURVEYS RECORDS
5 3 3 9 8
Date 15 JUNE 1967

PLAN
OF SUBDIVISION OF
LOT 3 AND PART OF LOT 1, GROUP 757
COMPRISING
BLOCKS 27, 28, AND 29
AND LOT 3-I, GROUP 757
AND ROADS
WATSON LAKE WYE
YUKON TERRITORY

SURVEYED BY D.H. BROWNE, D.L.S. IN 1965

SCALE 1 INCH = 100 FEET

LEGEND
Bearings are astronomic, referred to the meridian through monument H185, and were derived from Polaris observation at this monument.
C.L.S. standard posts
Old pattern iron posts
Lands dealt with by this plan bounded thus

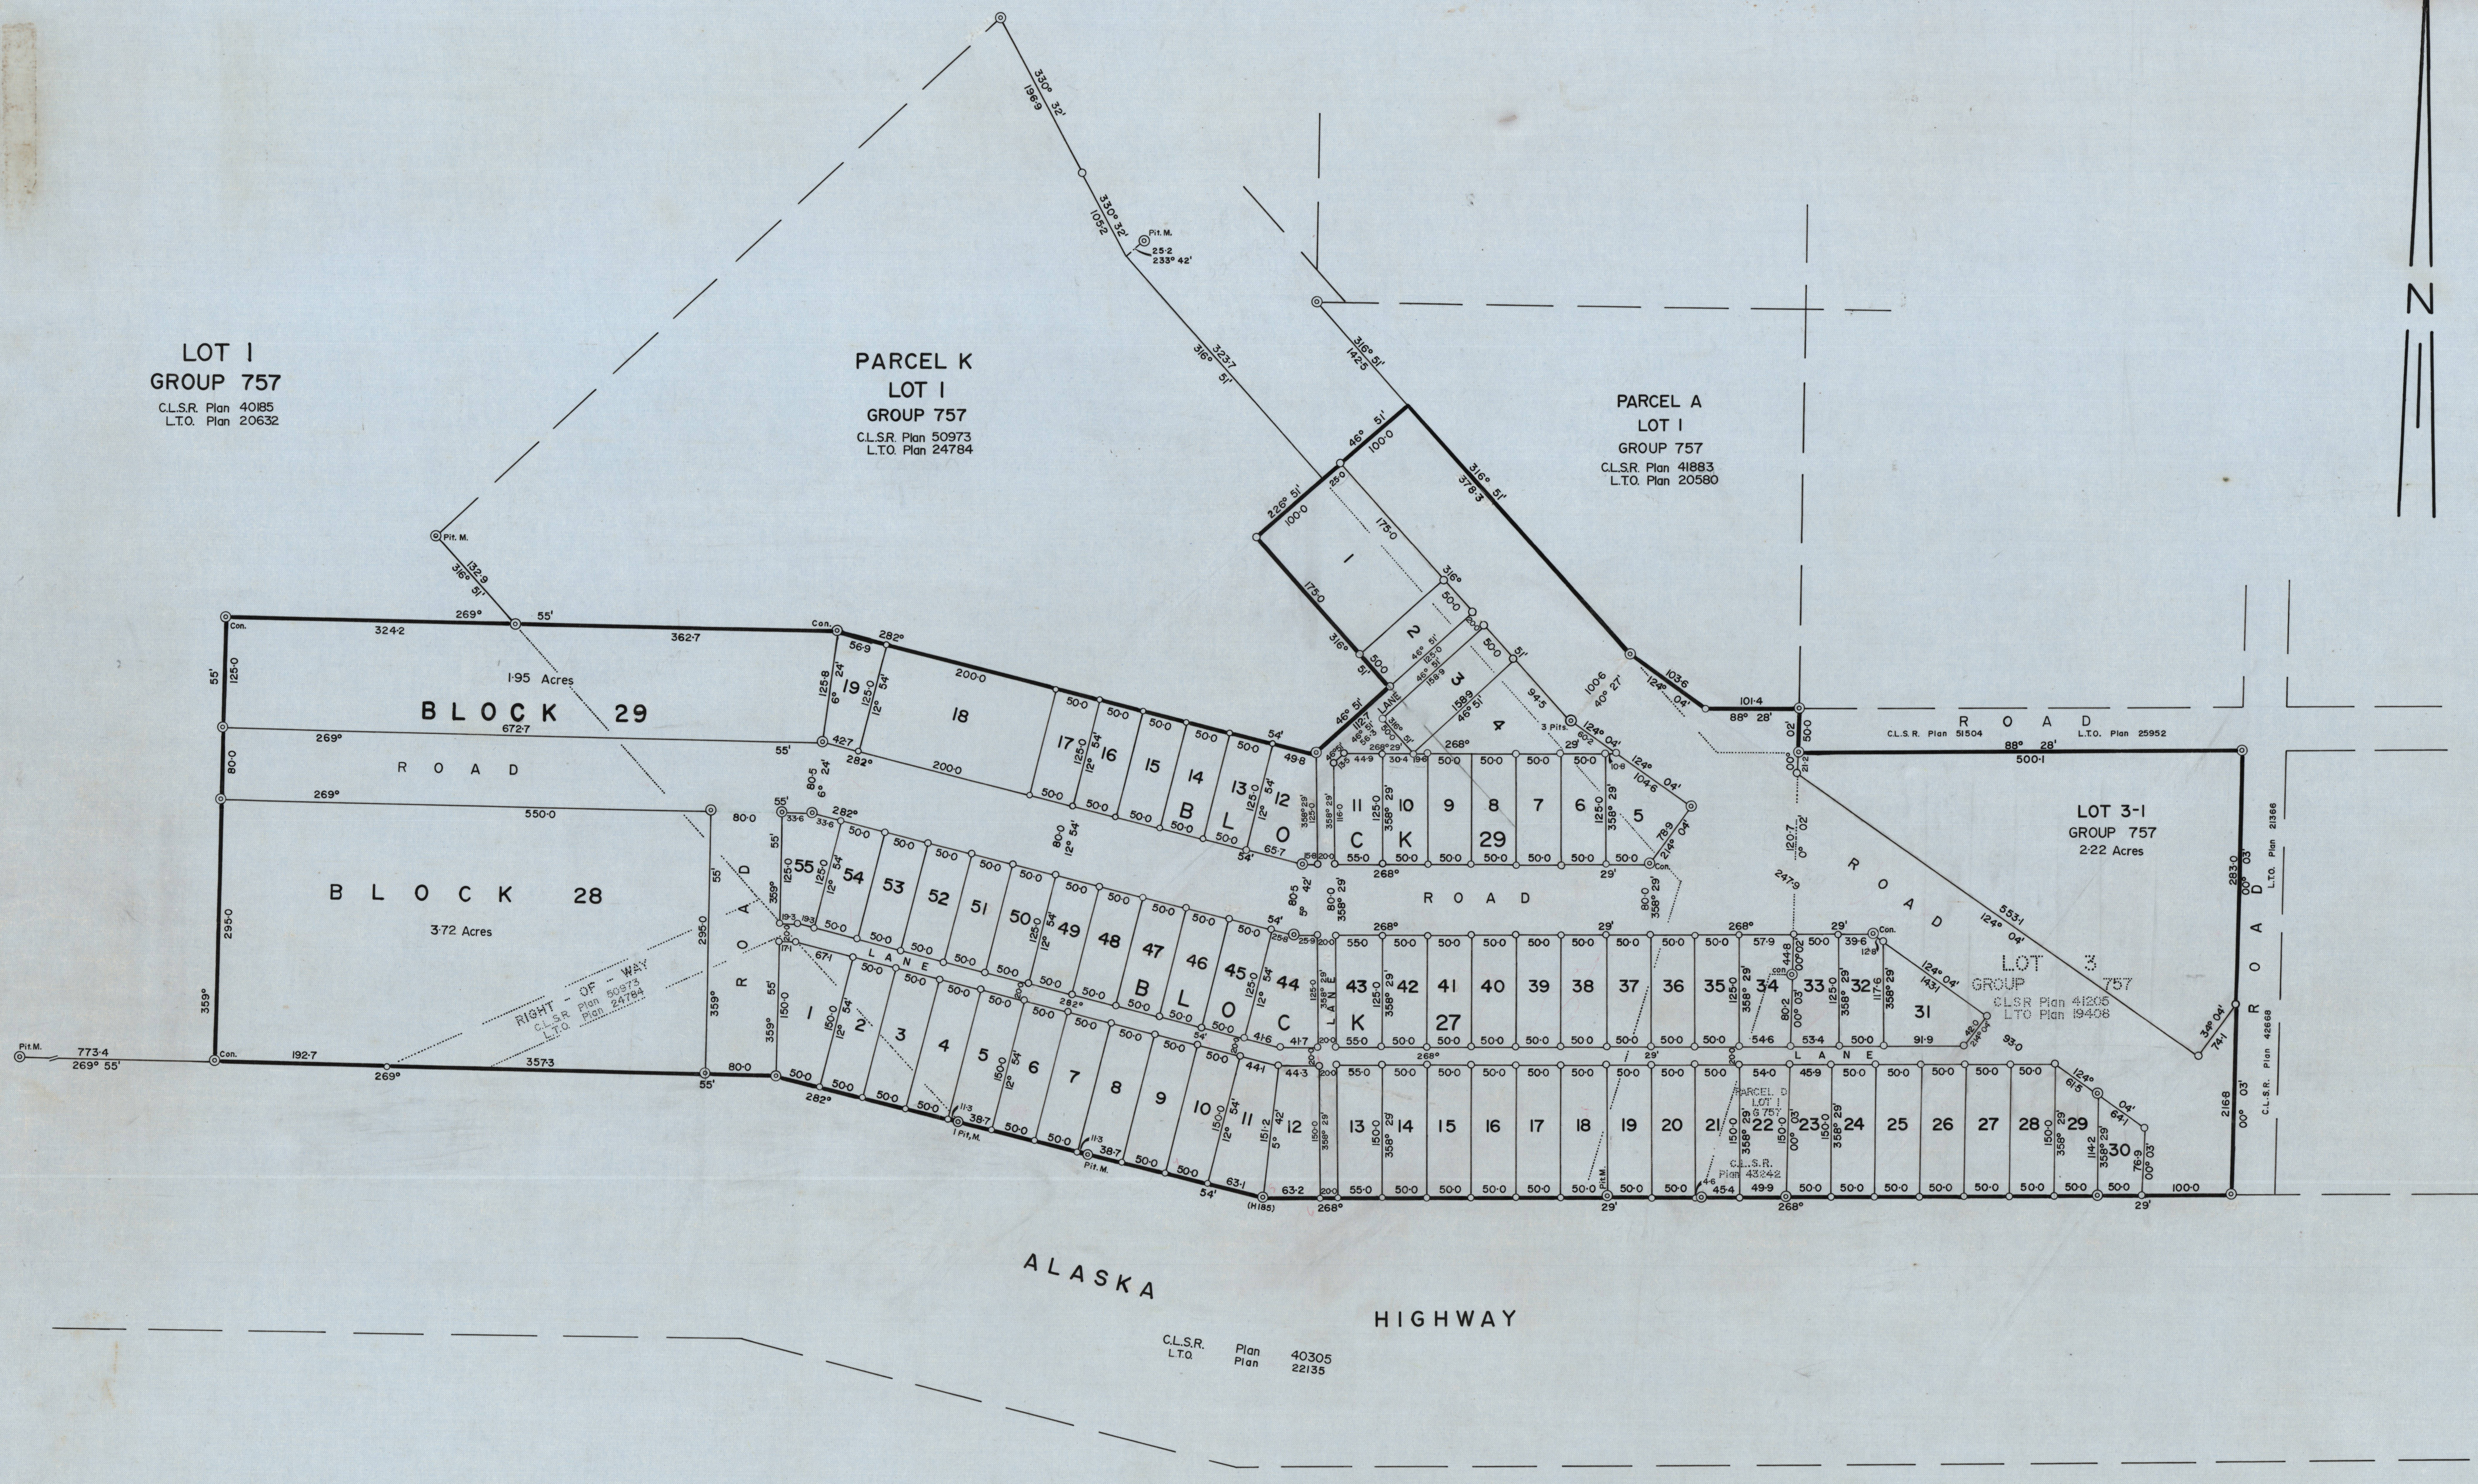

I, Dennis Headley Browne, of the City of Ottawa in the Province of Ontario, Dominion Land Surveyor, do solemnly declare that this plan accurately shows the manner in which the land included therein has been surveyed and subdivided by me and that the said plan is prepared in accordance with the provisions of The Land Titles Act.

Dennis Headley Browne
Dominion Land Surveyor

Dated at Ottawa, Ontario
this 10th day of January, 1966.
Signed in the presence of:
D.H. Macdonald

1. Douglas Keith Macdonald, ... of the City of Ottawa ... in the Province of Ontario ... make oath and say:-

- I was personally present and did see Dennis Headley Browne, named in the within instrument, who is personally known to me to be the person named therein, duly sign and execute the same for the purposes named therein;
- That the same was executed at the City of Ottawa in the Province of Ontario, and that I am the subscribing witness thereto;
- That I, Douglas Keith Macdonald, know the said Dennis Headley Browne, and he is in my belief of the full age of twenty-one years.

Sworn before me at Ottawa in the Province of Ontario, this 10th day of January, 1966.
D.H. Macdonald (witness)

A. M. Macdonald
A Notary Public in and for the County of Carleton, Province of Ontario.
My Commission expires on the ...
30th day of June, 1966.

OWNER: LOT 3, GROUP 757, Watson Lake Hotel Co.
Re: Section 43 Canada Lands Surveys Act
This survey and plan are ratification

1. FRANK M. CUNNINGHAM, ... of the City of Watson Lake in the Yukon Territory ... make oath and say:-
I was personally present and did see REITH BALL, named in the within instrument, who is personally known to me to be the person named therein, duly sign and execute the same for the purposes named therein;
That the same was executed at the City of Watson Lake in the Yukon Territory, and that I am the subscribing witness thereto;
That I, FRANK M. CUNNINGHAM, know the said REITH BALL, and he is in my belief of the full age of twenty-one years.

Sworn before me at Watson Lake in the Yukon Territory, this 10th day of February, 1967.
A. M. Macdonald
A Notary Public in and for the Yukon Territory.

Department of Indian Affairs and Northern Development
Ottawa, 13th June 1967
Re: Section 43 Canada Lands Surveys Act
This survey and plan are ratification
J. Johnson
Minister

Department of Energy, Mines and Resources
Ottawa, 13th June 1967
Re: Section 43 Canada Lands Surveys Act
Confirmed in so far as Crown Canada Lands are affected
D. H. Macdonald
Surveyor General

AREAS
BLOCK 27

LOTS...	AREA IN SQUARE FEET	LOTS...	AREA IN SQUARE FEET
1	10,065	31	8,416
2 to 10	7,500	32	6,212
11	8,040	33	6,463
12	8,063	34	7,031
14 to 21	7,500	35 to 42	6,250
22	7,792	43	6,875
23	7,192	44	8,438
24 to 28	7,500	45 to 54	6,250
29	6,505	55	6,613
30	4,937	13	8,250

AREAS
BLOCK 29

LOTS	AREA IN SQUARE FEET	LOTS	AREA IN SQUARE FEET
1	21,875	11	6,850
2	6,250	12	8,004
3	7,945	13 to 17	6,250
4	11,530	18	25,000
5	7,927	19	6,225
6 to 10	6,250		

APPROVED: DATE: May 8, 1967
Commissioner of the Yukon Territory