


C.L.S.R. plan #59296

5 Nov. 1974.

REVISED LOCATION

GULF MOBIL YA-YA A-28

CANADA LANDS SURVEYS RECORDS

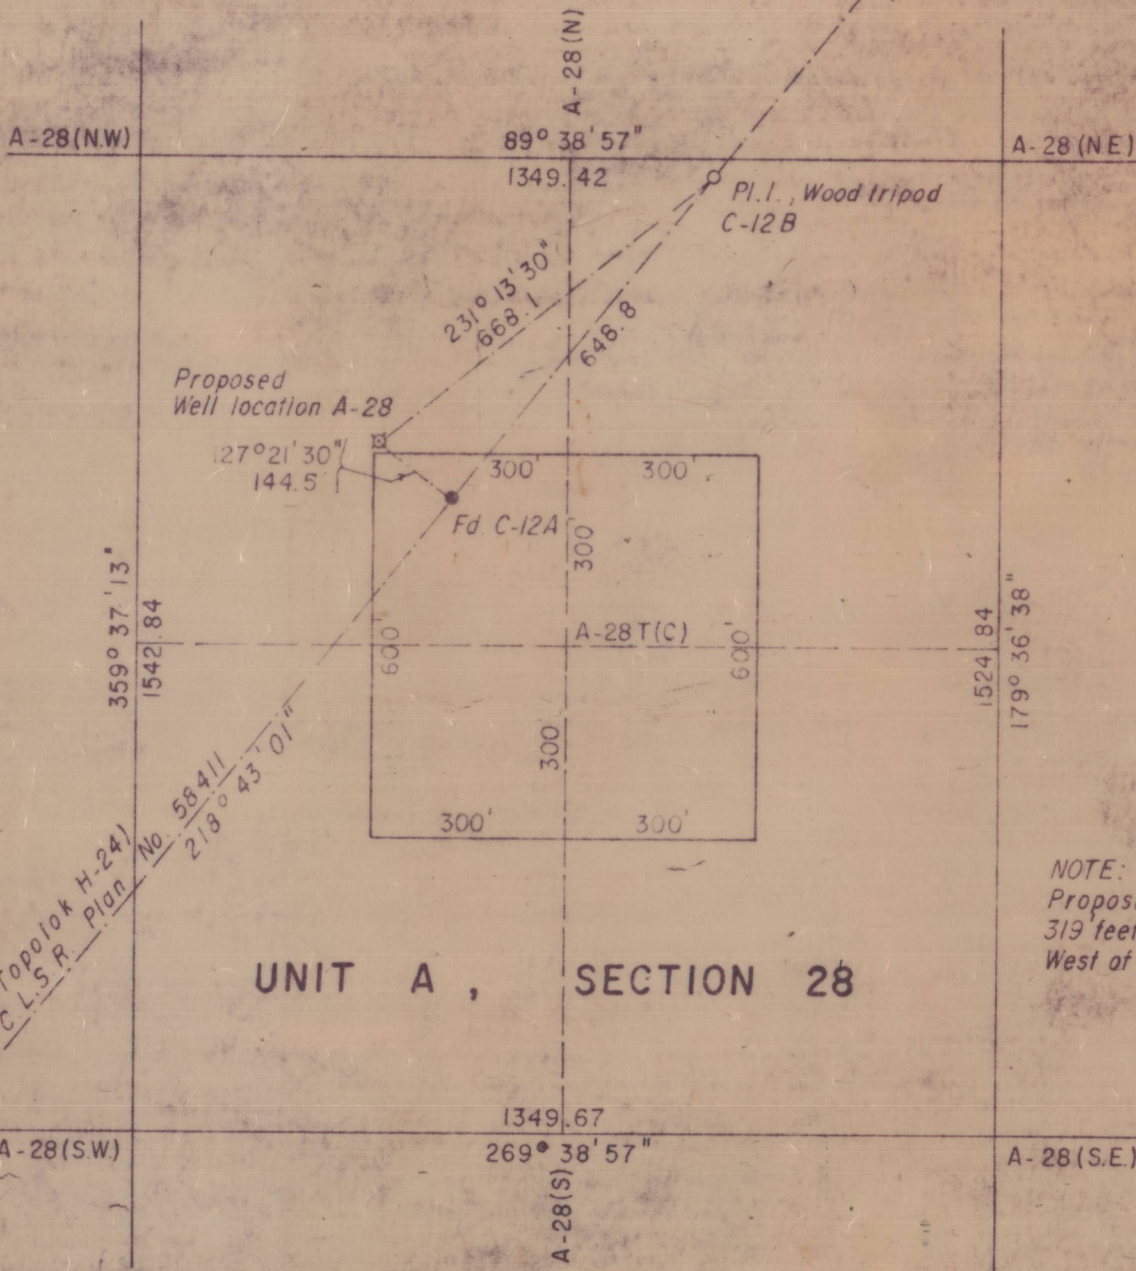

NOTE:
Proposed Well location is
319 feet North and 296 feet
West of A-28T(C).

CANADA LANDS SURVEYS RECORDS

NOTES:

1. All distances are in feet, reduced to Sea-Level.
2. Bearings are referred to Central Meridian 135°W. Long. and are derived from the bearing 218°43'01" C.L.S.R. Plan No. 58411 and 58461 (Fd. C-12 to Fd. C-13).
3. T.P.C.S. Scale factor: 0.99990

PRELIMINARY PLAN OF SURVEY OF

GULF MOBIL YA-YA A-28(revised)

WELLSITE IN

UNIT A., SECTION 28., GRID AREA 69°20' 134°30'
N. Lat. 69°17'10".803 W. Long. 134°35'26".921

GULF OIL CANADA LIMITED

SIGNATURES

GULF OIL CANADA LIMITED

I CERTIFY THAT THE SURVEY REPRESENTED BY
THIS PLAN IS CORRECT AND TRUE AND WAS
COMPLETED ON THE 6th DAY OF JAN. 1974.

D.L.S.

WITNESS

CO-ORDINATES: (Central Meridian 135° W. Long.)

T.P.C.S.:	25.224.648.2	N;	53.010.3	E (feet)
U.T.M.:	7.686.166.0	N;	516.152.7	E (metres)
GEOGRAPHIC:	69°17'10".803	N. Lat;	134°35'26".921	W. Long.
	69.28633°		134.59081°	

Canadian Engineering Surveys Co. Ltd.

Edmonton

Alberta



LEGEND

FOUND SURVEY MONUMENTS
PLACED OLD PATTERN IRON POSTS

SCALE: 1" = 300'

N.T.S. 107C 6/W

JOB No. C-7423

DATE Jan. 9/74

DWG. No. 7423-M-2

Examined by: RSW 10-11-74