

bert G. Code
T. G. CODE, SURVEYOR GENERAL
RY OF NATURAL RESOURCES
FEBRUARY, 1975.

APPROVED 28 January 75

L.V. Blackie
LESSOR
SEYOR GENERAL OF CANADA LANDS
TMENT OF ENERGY, MINES AND RESOURCES

CERTIFICATE OF RECORDING
 CERTIFY THAT THIS PLAN WAS RECEIVED IN THE
 REGISTRY OFFICE AT KENORA AT 1:00
 CLOCK P.M. ON THE 13th DAY OF FEBRUARY
 A.S. NUMBER 23 K-3415 AND IS RECORDED
 VOLUME 1 OF THE CANADA LANDS INDEX
 PAGE 13
 H.F. Ketter
 AND REGISTRAR



CANADA LANDS SURVEYS RECORDS
5 9 5 4 4
DATE 28 FEB. 1975

DISTRICT OF KENORA

PATRICIA PORTION
53°49'N. LATITUDE 89°55'W. LONGITUDE
PROVINCE OF ONTARIO

SCALE 1" = 500'

1974

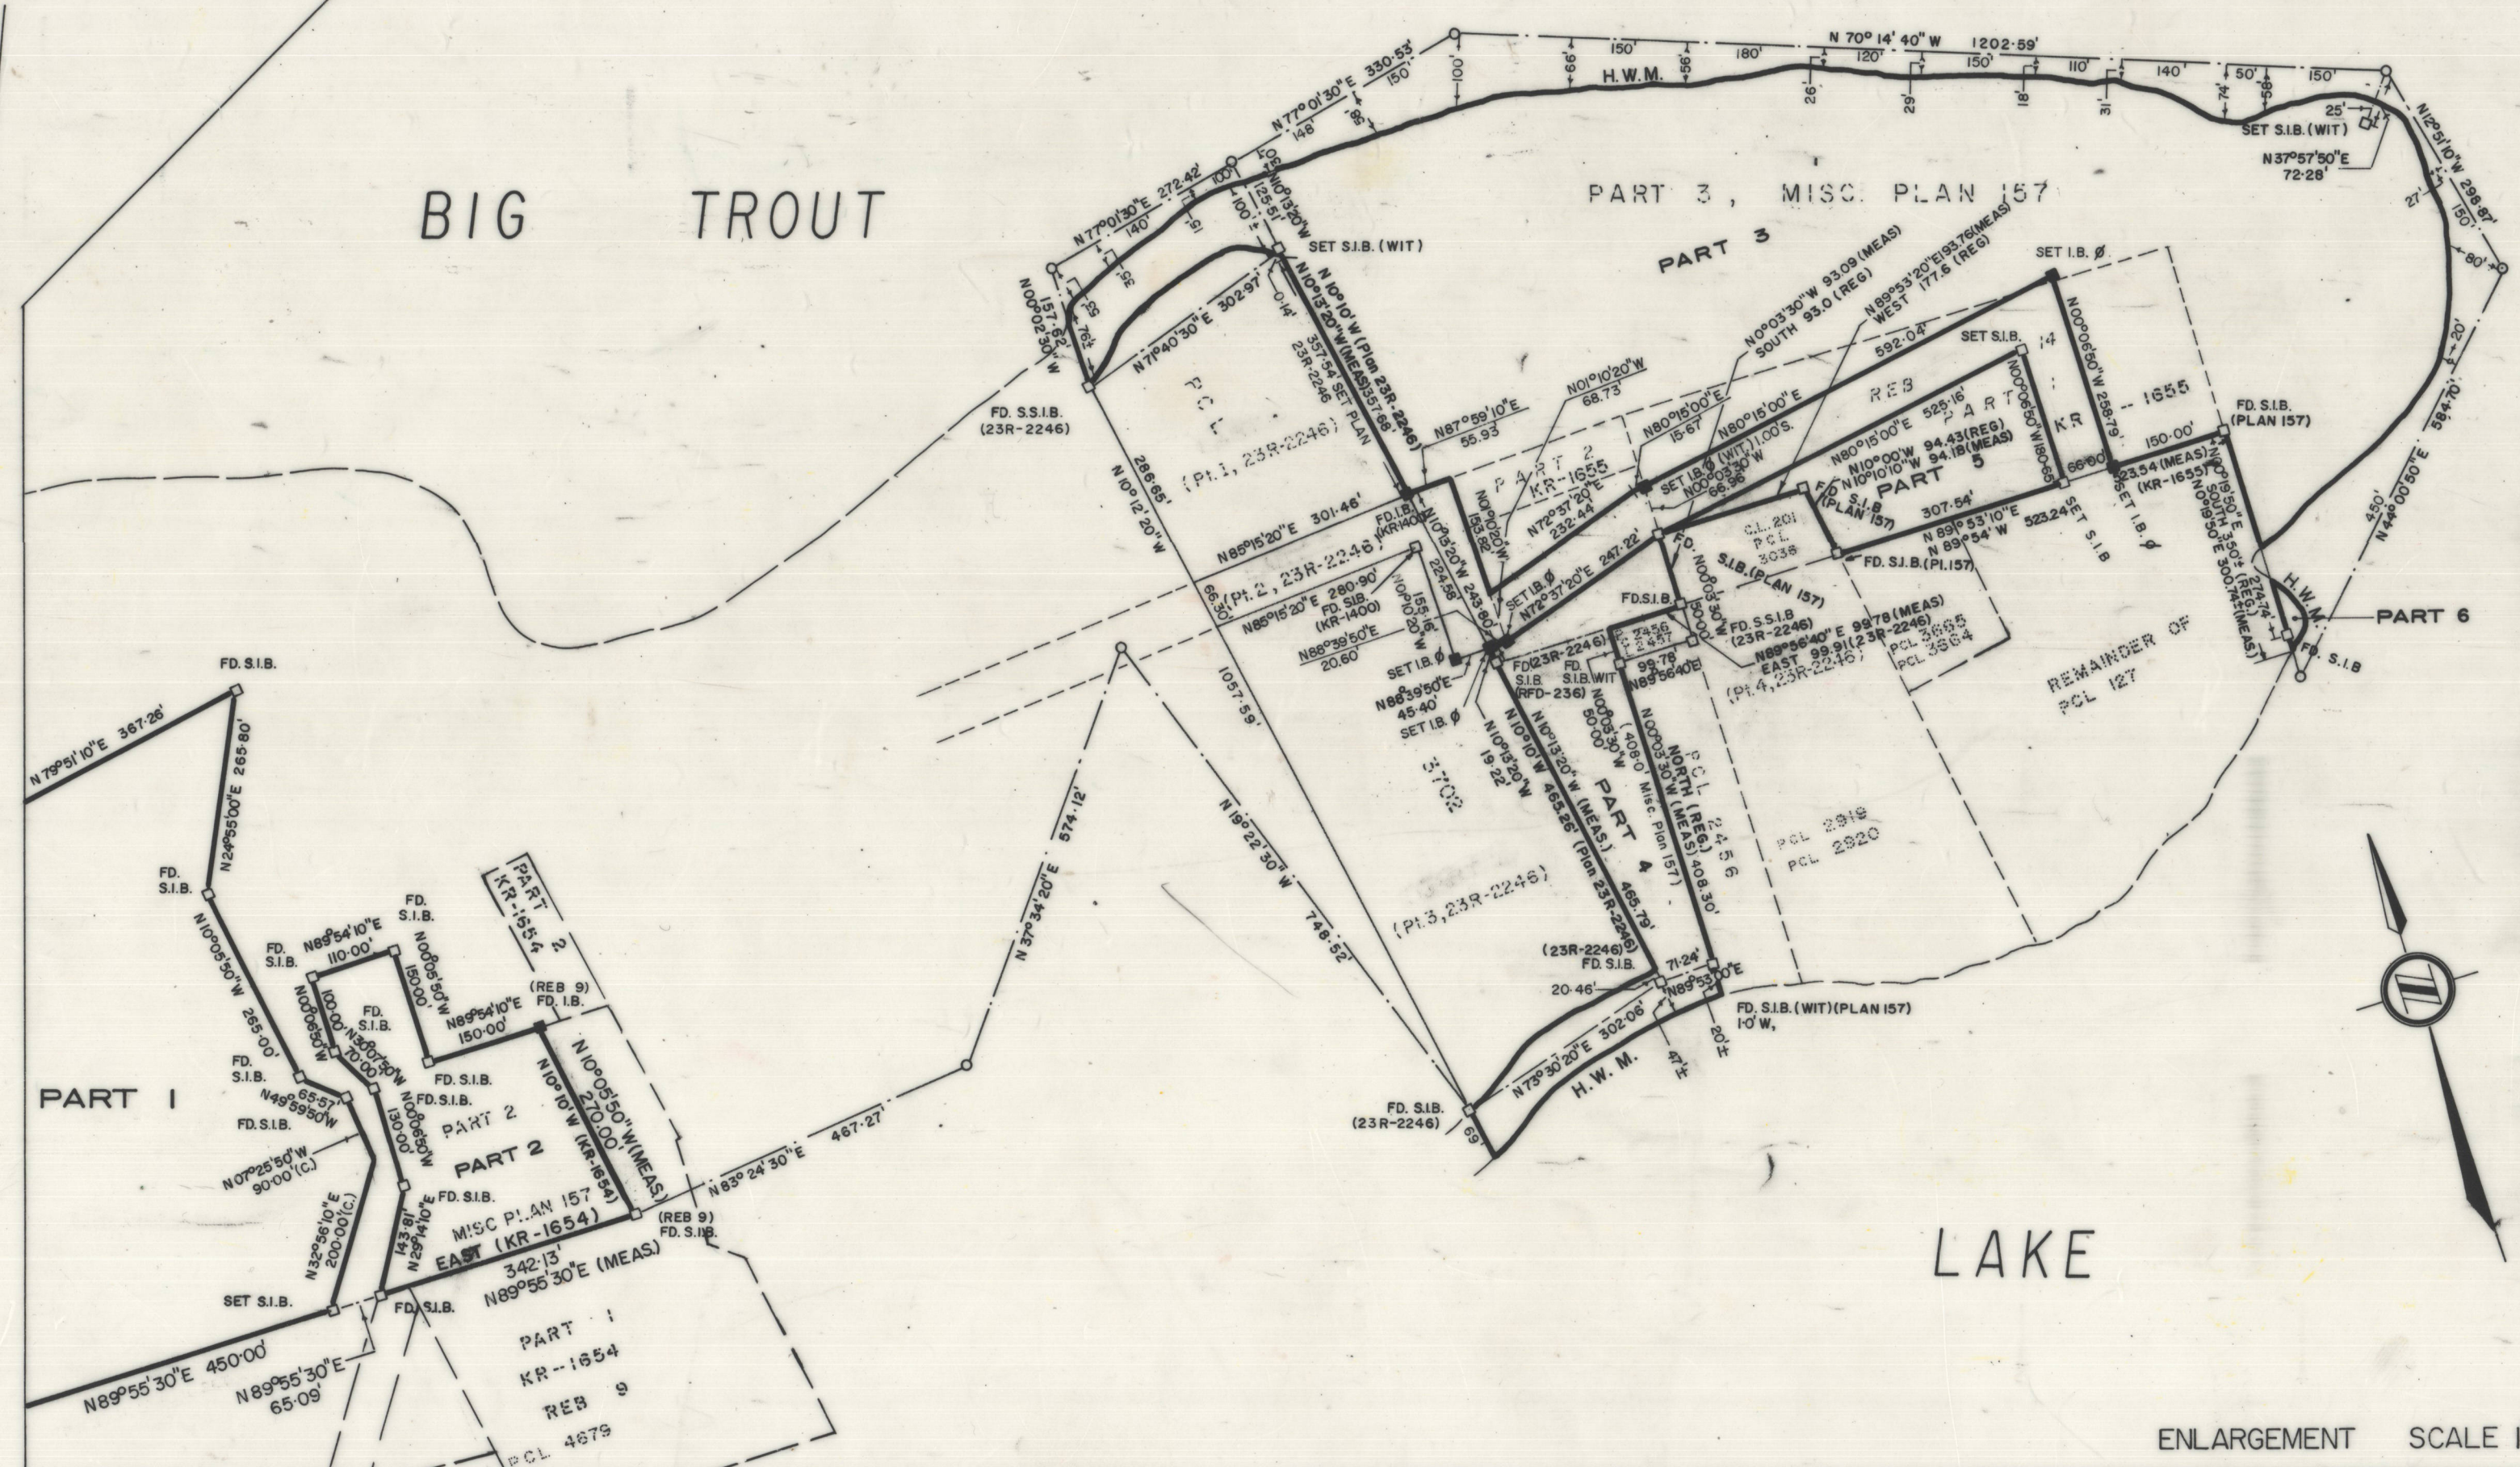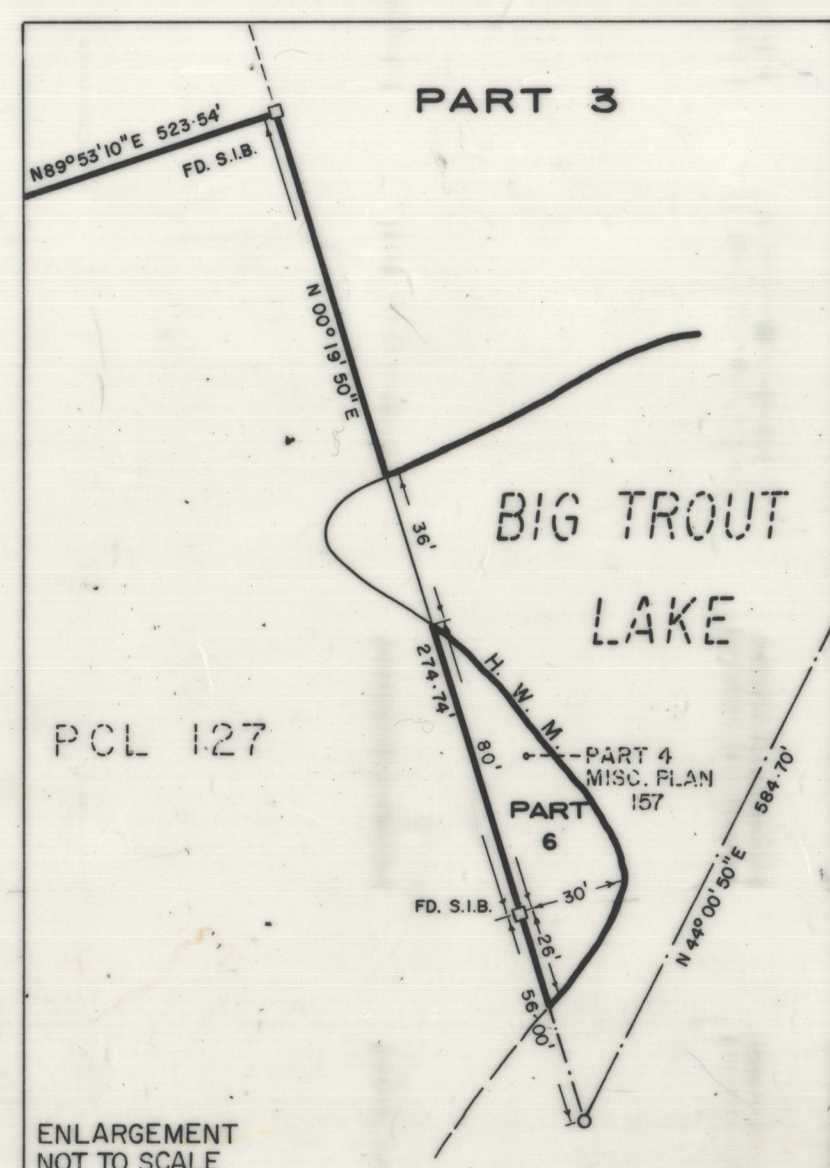

ENLARGEMENT SCALE 1" = 200'

NOTE

BEARINGS ARE ASTRONOMIC DERIVED FROM OBSERVATION ON POLARIS TAKEN AT POST C16 AND REFERRED TO THE MERIDIAN 0°00'00" WEST LONGITUDE.

ALL HANGING LINES HAVE BEEN VERIFIED.

ALL NATURAL BOUNDARIES HAVE BEEN LOCATED BY CONTROLLED PHOTOGRAMMETRIC METHODS (PHOTOS 73365-71 AND -72), WHICH ARE RECORDED UNDER NUMBER 32095 IN CANADA LANDS SURVEYS RECORDS

SS.1.B. DENOTES SHORT STANDARD IRON BAR (1"sq x 2' long)

W.M. DENOTES HIGH WATER MARK

—○— DENOTES TRAVERSE LINE AND STATIONS

THE HIGH WATER MARK DEFINES THE NATURAL BOUNDARY
OF EACH PART.

SURVEYOR'S CERTIFICATE

I HEREBY CERTIFY THAT THIS PLAN AND FIELD NOTES ARE CORRECT AND ARE PREPARED FROM AN ACTUAL SURVEY PERFORMED UNDER MY PERSONAL

SUPERVISION AND THAT I WAS IN MY OWN PROPER PERSON PRESENT ON THE GROUND DURING THE PROGRESS OF SUCH SURVEY.

MARSHALL MACKLIN MONAGHAN
LIMITED
ONTARIO LAND SURVEYORS

March 28, 1974
ATE
R.H. BALMER
Ontario Land Surveyor

scale 1" = 500'	date	
Monaghan Limited	Consulting Engineer	drawing no.

B, 2Y1	449-2500	Engineers Surveyors Planners	15-74-044
--------	----------	------------------------------------	-----------

Ref: 6.4

[Faint handwritten text at the bottom of the page]