
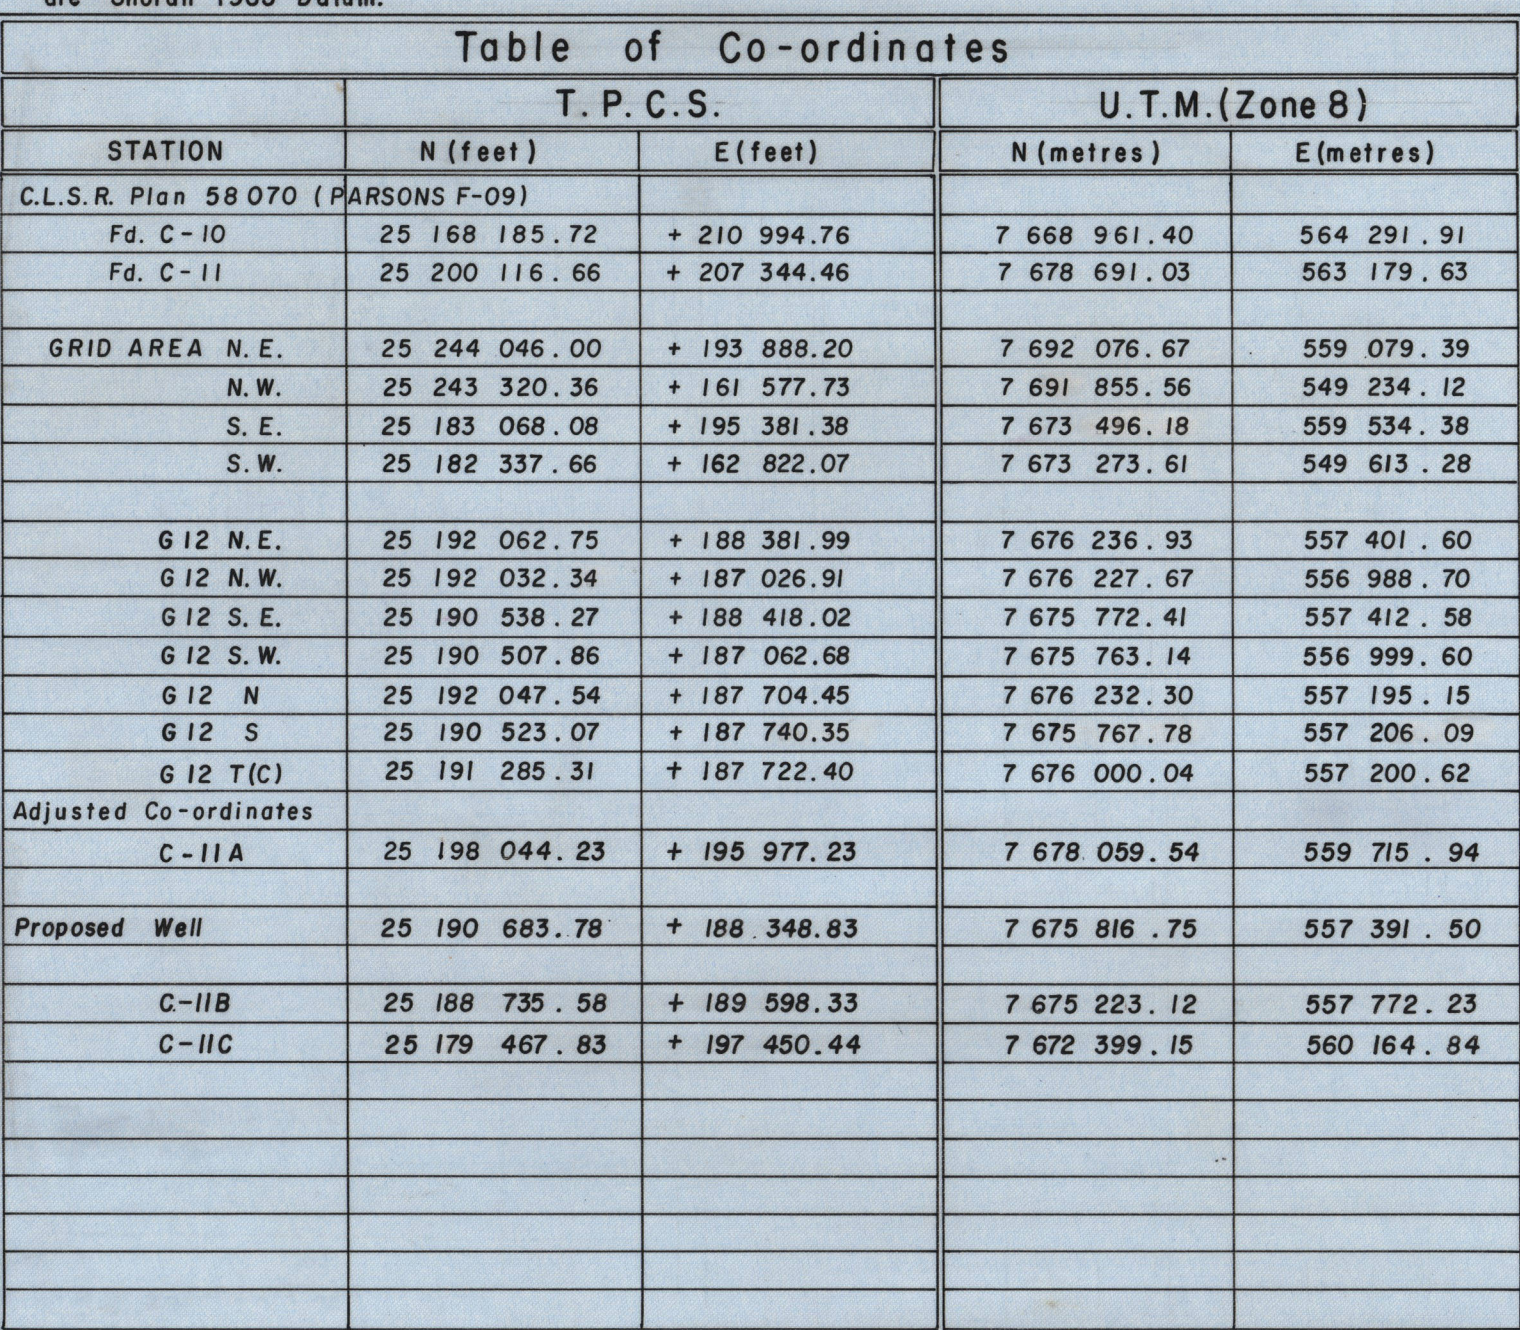


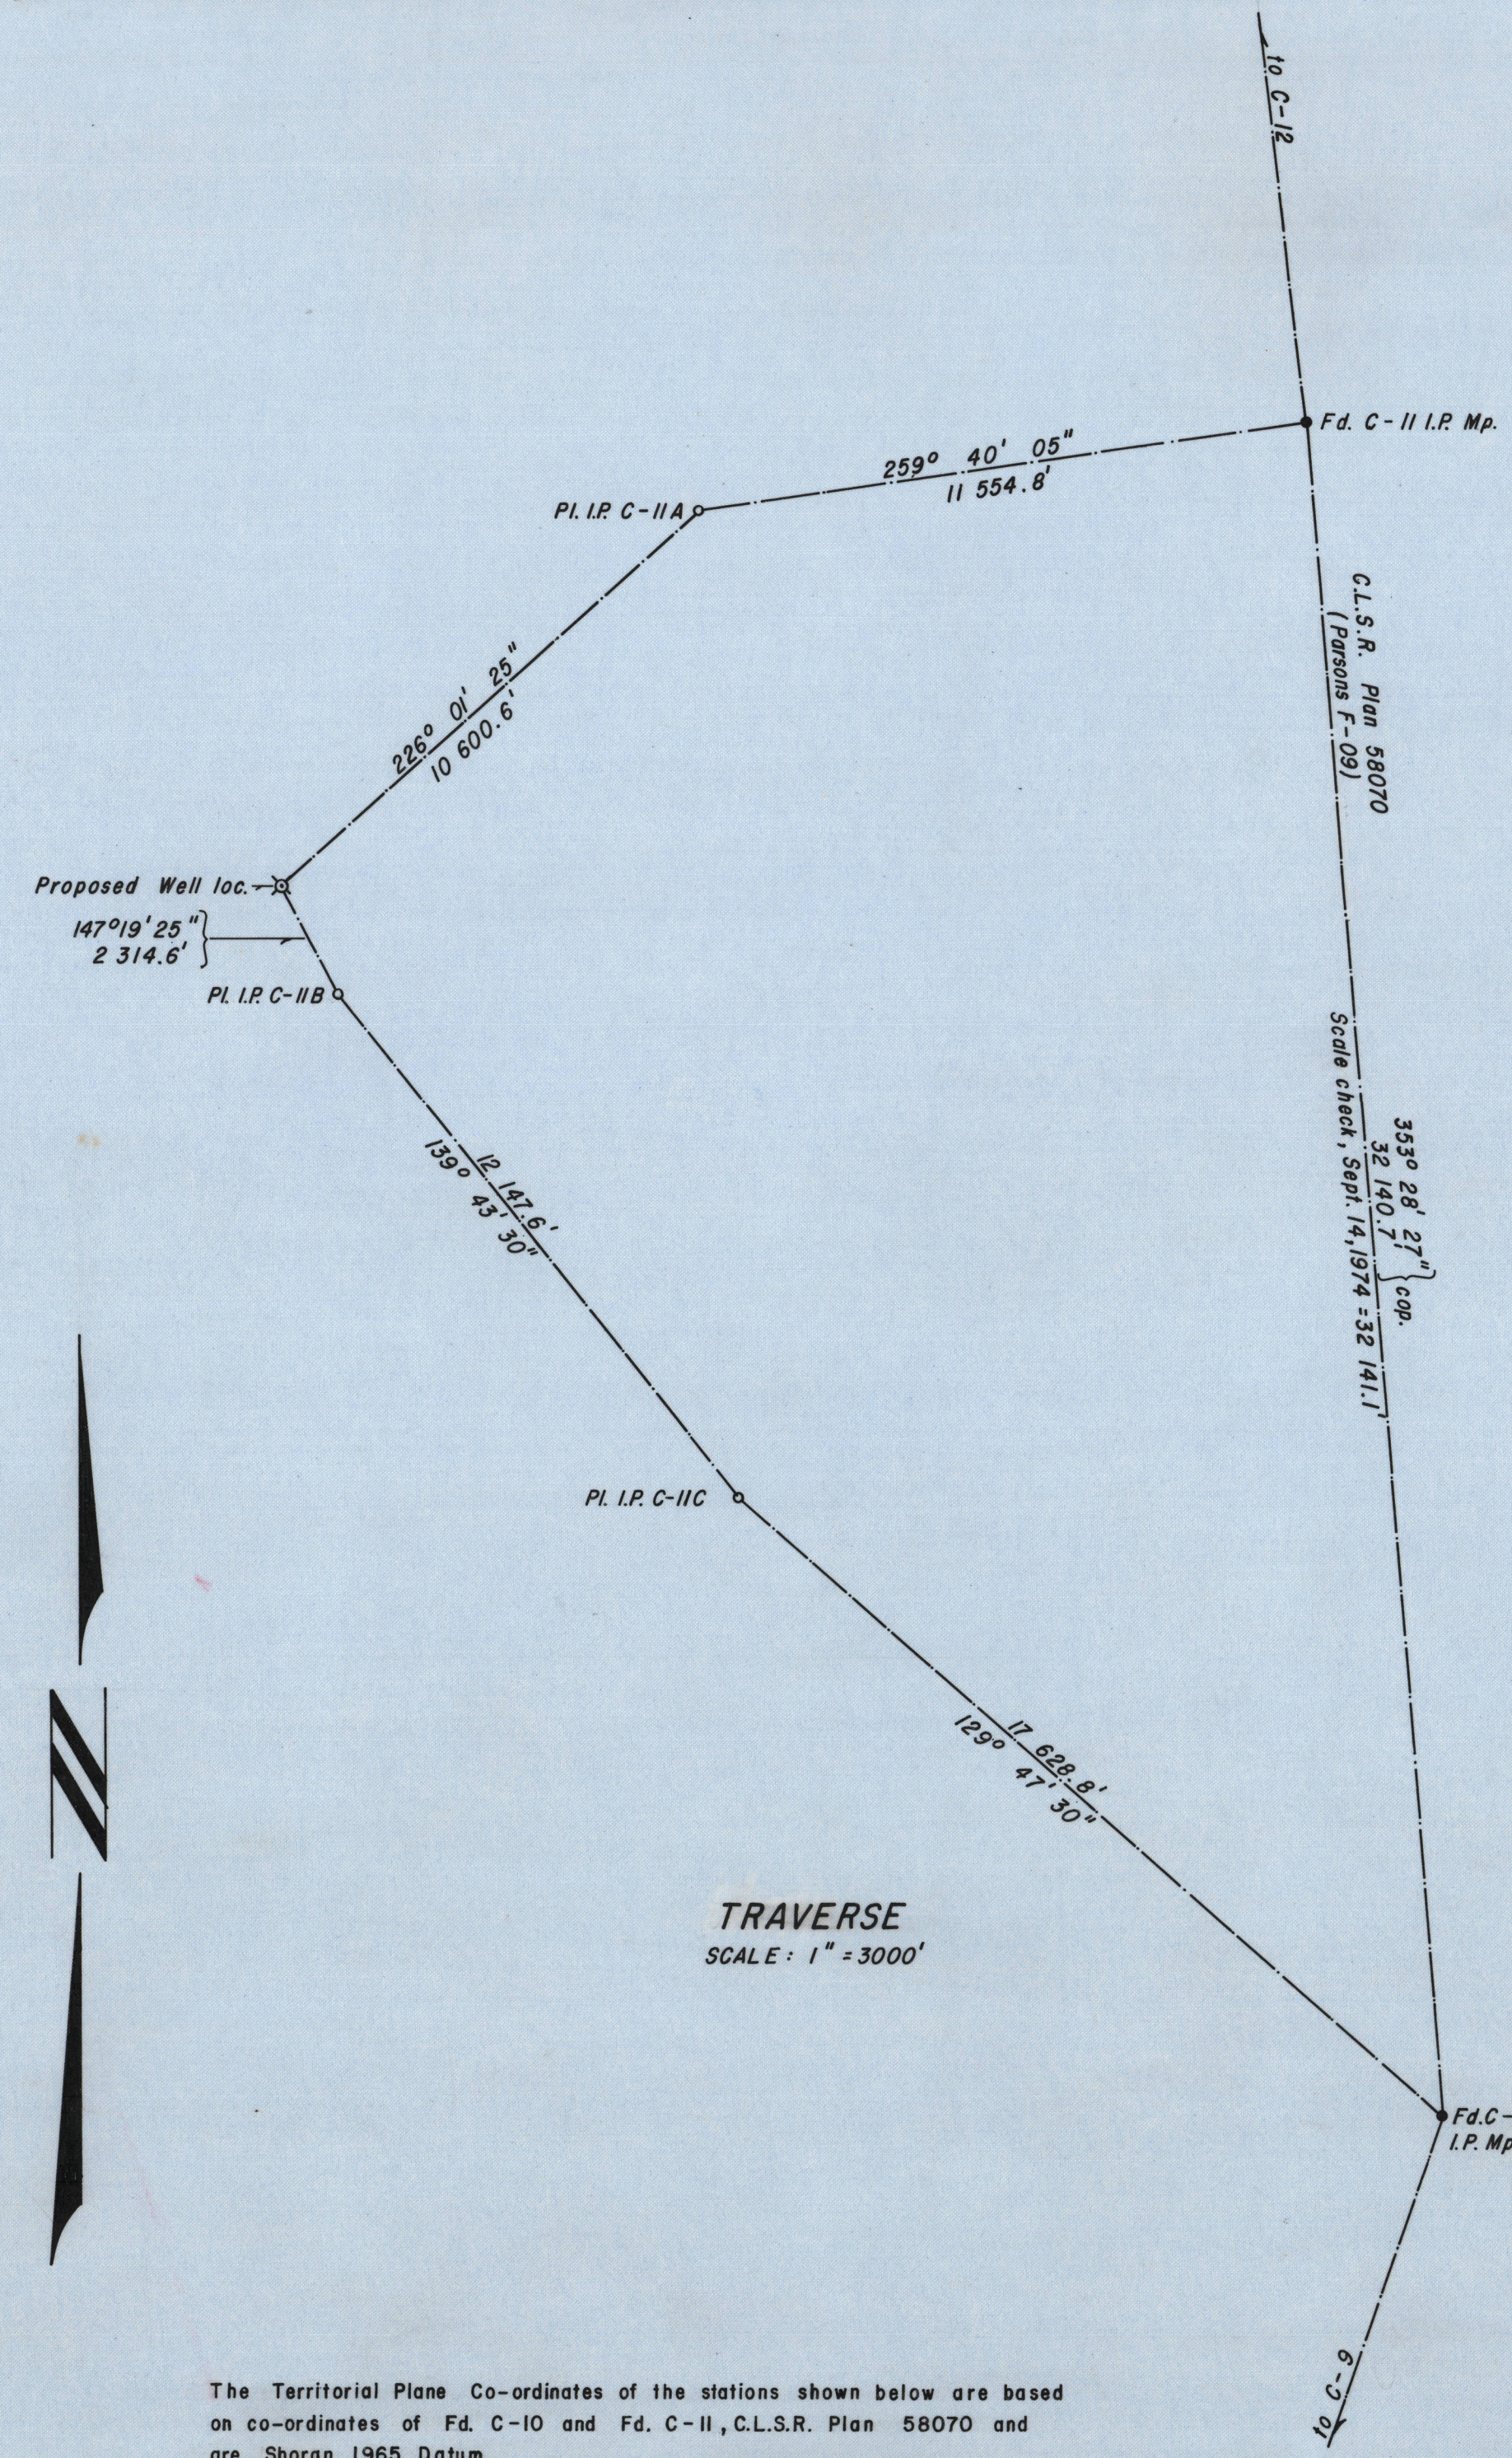

LEGEND

1. Bearings are referred to Longitude $135^{\circ} 0'$ West and are derived from the bearing $353^{\circ} 28' 27''$ between found monuments C-10 and C-II, C.L.S.R. Plan 58070.
2. Authorized Control Monuments found shown.....
3. Old Pattern Iron Posts placed shown.....
4. Metal Marker Posts placed at all stations.
4. Traverse lines shown.....
5. Distances are shown in FEET and decimals thereof.
6. Bearings shown are as measured.
7. Co-ordinates shown are based on the Territorial Plane Co-ordinate System with origin 135° West Longitude at the equator. U.T.M. Co-ordinates shown are calculated from T.P.C.S. values.
8. To compute T.P.C.S. Co-ordinates, scale factor 0.99995 has been applied to distances shown.
9. Survey completed prior to drilling, therefore well will not necessarily be a survey monument.
10. All distances measured by EDM.
11. M.p. denotes Metal Marker Post.
12. Traverse distances are shown as measured, reduced to Sea Level.

AFFIDAVIT

I, **Barry R. BISHOP**, of the City of **Edmonton** in the Province of **Alberta**, **Dominion Land Surveyor**, make oath and say; That I have in my own proper person, according to law and the instructions of the **Surveyor General of Canada Lands**, faithfully and correctly executed the survey shown by this plan and field notes, and that the said plan and field notes are correct and true to the best of my knowledge and belief.

SO HELP ME GOD.

Sworn before me at **Edmonton**
this 21st day of **October**, A.D. 1974


Dominion Land Surveyor


A **Commissioner for Oaths** in and for **The Province of Alberta**

This survey was executed on **Sept. 14, 1974**.

Signatures

S. R. Apple Ray Sheport

GULF OIL CANADA LIMITED

Department of Energy, Mines and Resources
Ottawa, December 30, 1974
Re: Section 16 Canada Oil and Gas Land
Regulations

Approved _____

Surveyor General

	CO - ORDINATES		TITLE	
	PROPOSED WELL IS LOCATED: NORTH L.A.T. = 69° 11' 16."555 = 69.° 18793 WEST LONG. = 133° 33' 09."319 = 133.° 55259		GULF MOBIL RED FOX G-12 GULF OIL CANADA LIMITED	
CANADIAN ENGINEERING SURVEYS CO. LTD. EDMONTON ALBERTA			WELL SITE IN	
JOB No.:	C-7663-9	DATE: October 21, 1974	DWG. No.:	UNIT G, SECTION 12; G.A. 69° 20', 133° 30'
		7663-9-M-2		