


CT2R No 6 3 2 3 0

CT2R No 6 3 2 3 0

A copy of this Plan is deposited in the L.R.O. at Lindsay under L30707.

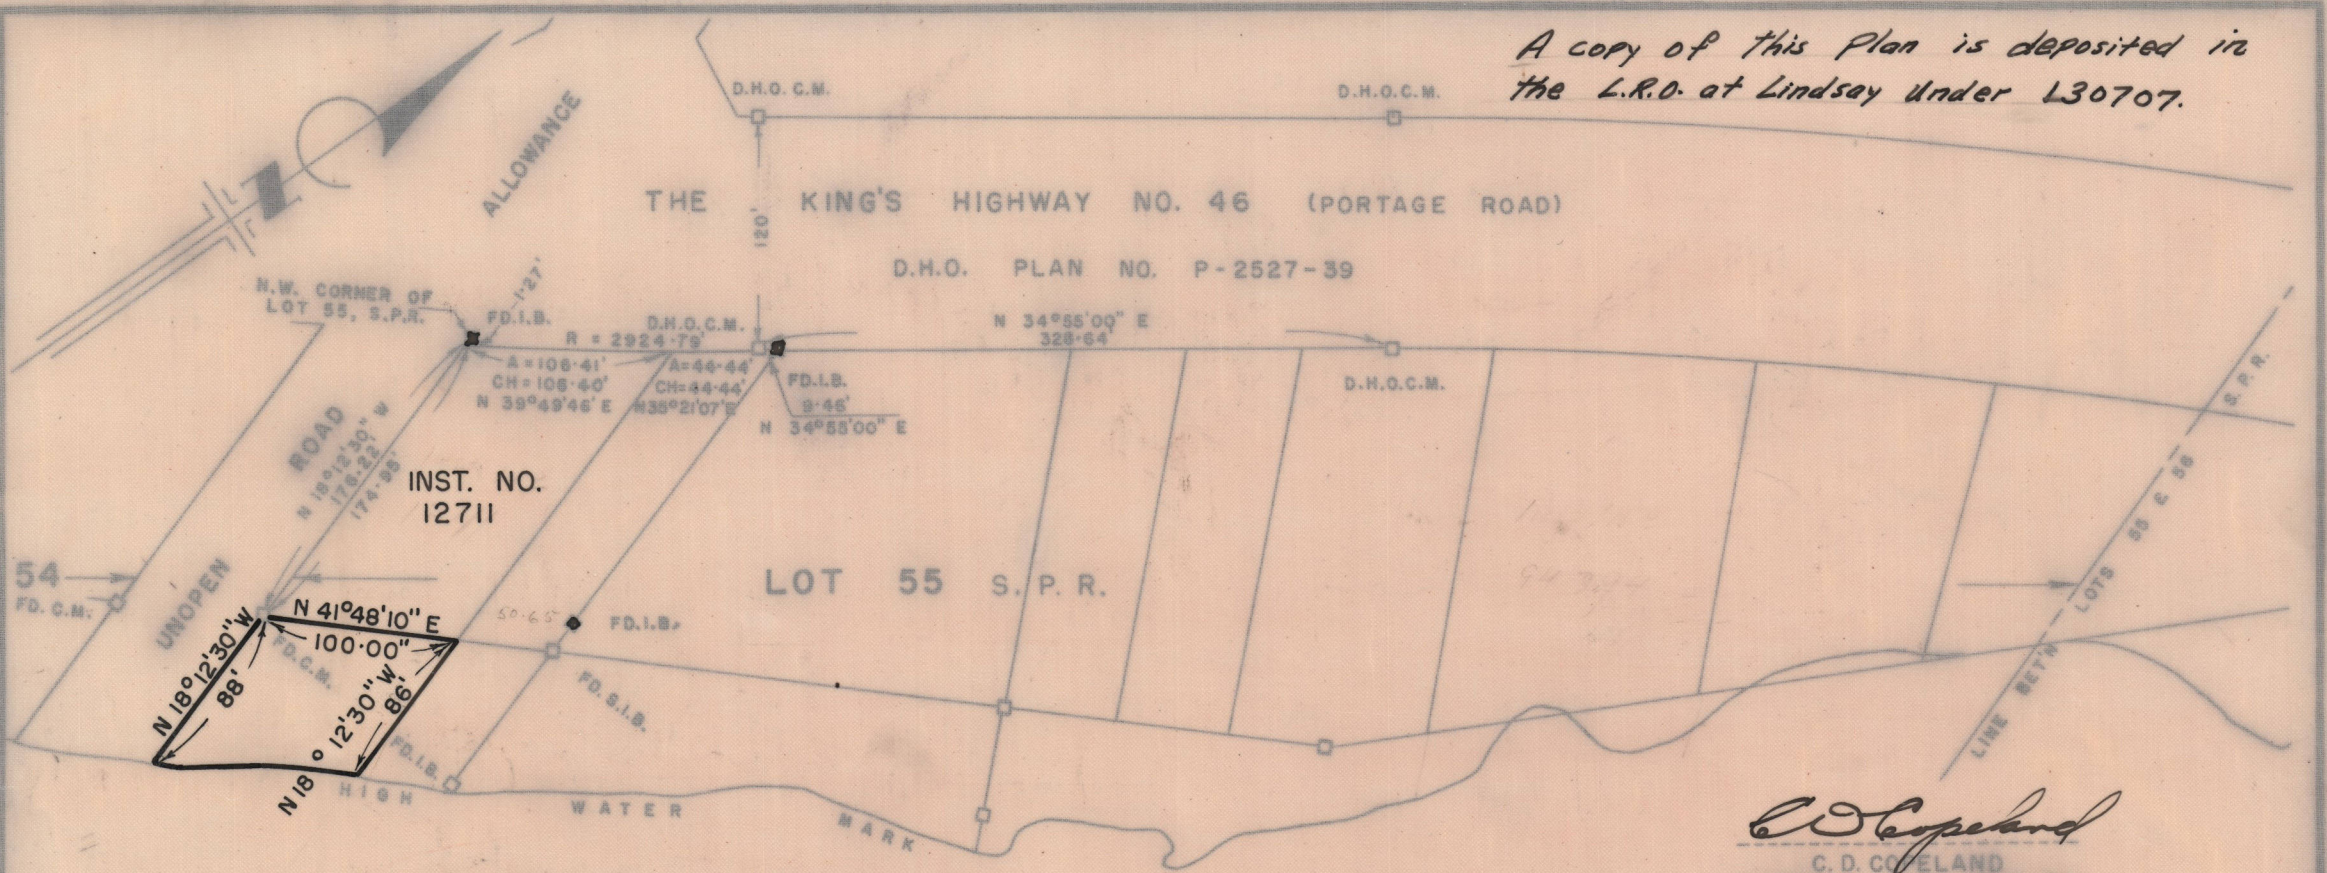

TRENT CANAL INST. NO. 5805
MITCHELL LAKE

CANADA LANDS SURVEYS RECORDS

6 3 5 3 9
DEC 8 1977

BEARINGS SHOWN HEREON ARE ASSUMED AND ARE REFERRED TO THE EASTERN LIMIT OF THE KING'S HIGHWAY NO. 46, THROUGH LOT 55, S.P.R. AS SHOWN ON HWY. PLAN P-2527-39, AS HAVING A BEARING OF N 34°55'00" E
S.P.R. DENOTES SOUTH OF PORTAGE ROAD

C. D. Copeland
C. D. COPELAND
ONTARIO LAND SURVEYOR

DEPARTMENT OF TRANSPORT
REAL ESTATE

PLAN SHOWING PROPERTY TO BE PATENTED BY
DEPARTMENT OF TRANSPORT
MARINE SERVICES - CANAL DIVISION

TRENT CANAL
BEING PART OF LOT 55, S.P.R.
TOWNSHIP OF ELDON
COUNTY OF VICTORIA
PROVINCE OF ONTARIO

PROPERTY TO BE PATENTED TO BURDETTE R. E OLIVE M. DALES

AREA = 0.189 AC.
TORONTO, MARCH 18, 1969

T 2629

SCALE 1"=100'

7170115