


A copy of this plan is filed
in the Land Registry Office
at Perth under no. 69101
Brockville under no. 97079

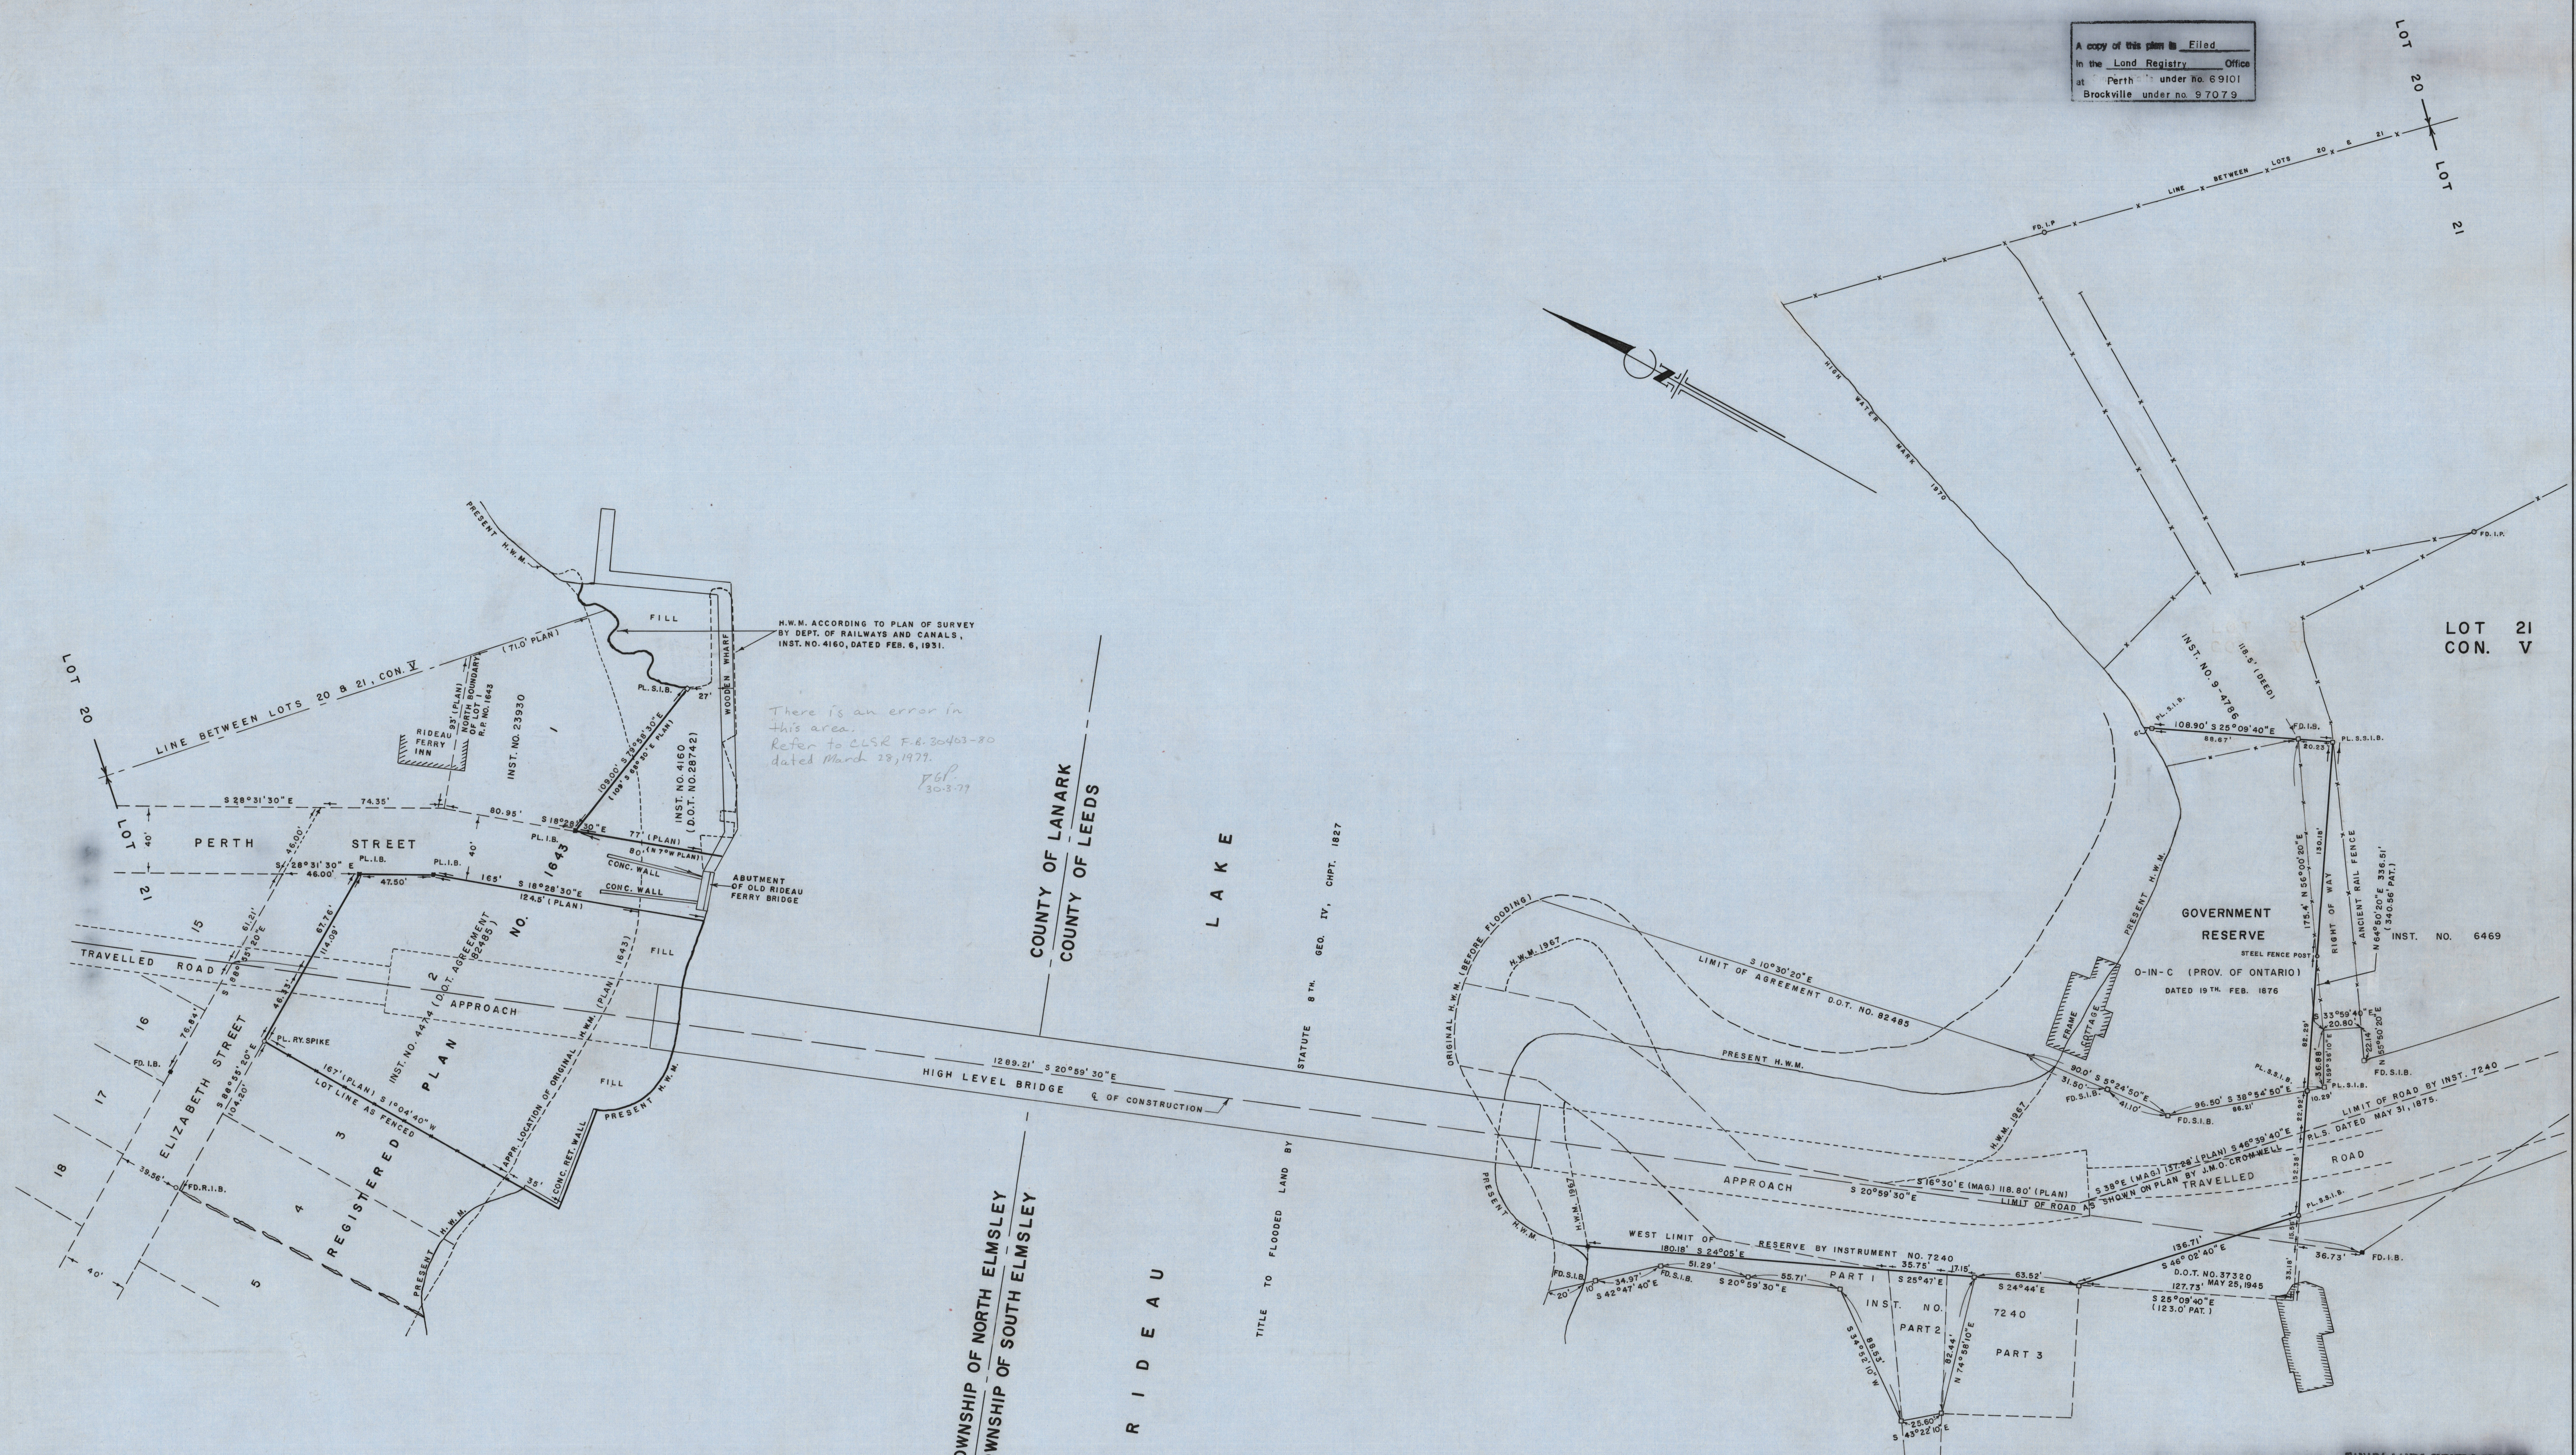

There is an error in
this area.
Refer to C.L.S.R. F.B. 30403-80
dated March 28, 1977.
P.C.P.
30-3-77

CANADA LANDS SURVEYS RECORDS
6 3 1 1 2
OCT 19 1977

C. D. Copeland
C. D. COPELAND
ONTARIO LAND SURVEYOR

DEPARTMENT OF TRANSPORT
REAL ESTATE
PLAN OF SURVEY OF RIDEAU CANAL RESERVE LANDS
RIDEAU FERRY
BEING PART OF LOT 21, CONCESSION V
TOWNSHIP OF SOUTH ELMLEY
COUNTY OF LEEDS
AND PART OF LOT 1, REG. PLAN NO. 1643, AND LOT 2, REG. PLAN NO. 1643,
TOWNSHIP OF NORTH ELMLEY
COUNTY OF LANARK
PROVINCE OF ONTARIO

BEARINGS ARE ASSUMED ASTRONOMIC AND ARE REFERRED
TO THE WEST BOUNDARY OF LOT 1, REG. PLAN NO. 1643,
TOWNSHIP OF N. ELMLEY, AS HAVING A BEARING OF
S 18° 28' 30\"/>

TORONTO, OCTOBER 29, 1970. T2708 SCALE 1"=40'
105013