


PLAN AND FIELD NOTES OF LOTS 1 TO 12, AND ROADS, IN ALERT BAY INDIAN RESERVE NO. 1, CORMORANT ISLAND, RUPERT DISTRICT, BRITISH COLUMBIA.

A Copy of this plan is filed
in the Land Title Office
at Victoria as 43473

CANADA LANDS SURVEYS RECORDS
7 0 3 0 3
DATE 6 MAR. 1986

Scale 1:500 (Metric)

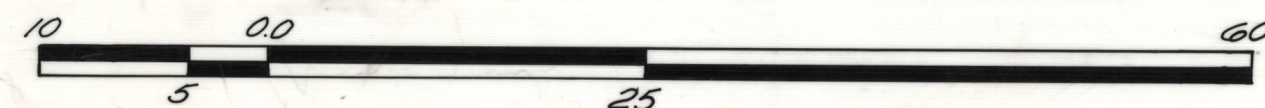

THIS SURVEY WAS EXECUTED DURING THE PERIOD
NOVEMBER 4 TO 7, 1985, BY M.R. KUSS B.C.L.S.

LEGEND:

BEARINGS ARE ASTRONOMIC DERIVED FROM THE BEARING $89^{\circ}15'10''$
OF THE LINE BETWEEN THE B.C.L.S. STANDARD CONCRETE POST
AND THE B.C.L.S. STANDARD PIPE POST FOUND AT EITHER END
OF THE SOUTH BOUNDARY OF I.R. NO. 1, AS SHOWN ON PLAN 63960 C.L.S.R.

C.L.S. STANDARD POST
B.C.L.S. STANDARD PIPE POST
B.C.L.S. STANDARD CONCRETE POST
B.C.L.S. STANDARD IRON POST
TRAVERSE LINES AND STATIONS
LANDS DEALT WITH BY THIS PLAN BOUNDED THUS

DISTANCES ARE EXPRESSED IN METRES AND DECIMALS THEREOF.


THE ROADS AND ROAD
FORM PART OF I.R. NO. 1.

I, MARTIN RICHARD KUSS, OF CAMPBELL RIVER, BRITISH COLUMBIA
LAND SURVEYOR, MAKE OATH AND SAY THAT I HAVE IN MY OWN
PROPER PERSON, ACCORDING TO LAW AND THE INSTRUCTIONS OF THE
SURVEYOR GENERAL OF CANADA LANDS, FAITHFULLY AND CORRECTLY
EXECUTED THE SURVEY SHOWN BY THIS PLAN AND FIELD NOTES.
AND THAT THE SAID PLAN AND FIELD NOTES ARE CORRECT AND
TRUE TO THE BEST OF MY KNOWLEDGE AND BELIEF.
SO HELP ME GOD.

M.R. Kuss B.C.L.S.

SWORN BEFORE ME AT CAMPBELL RIVER, BRITISH COLUMBIA
THIS 25th DAY OF NOVEMBER, 1985.

F.W. Denton
F. W. DENTON
A COMMISSIONER FOR TAKING AFFIDAVITS FOR BRITISH COLUMBIA.

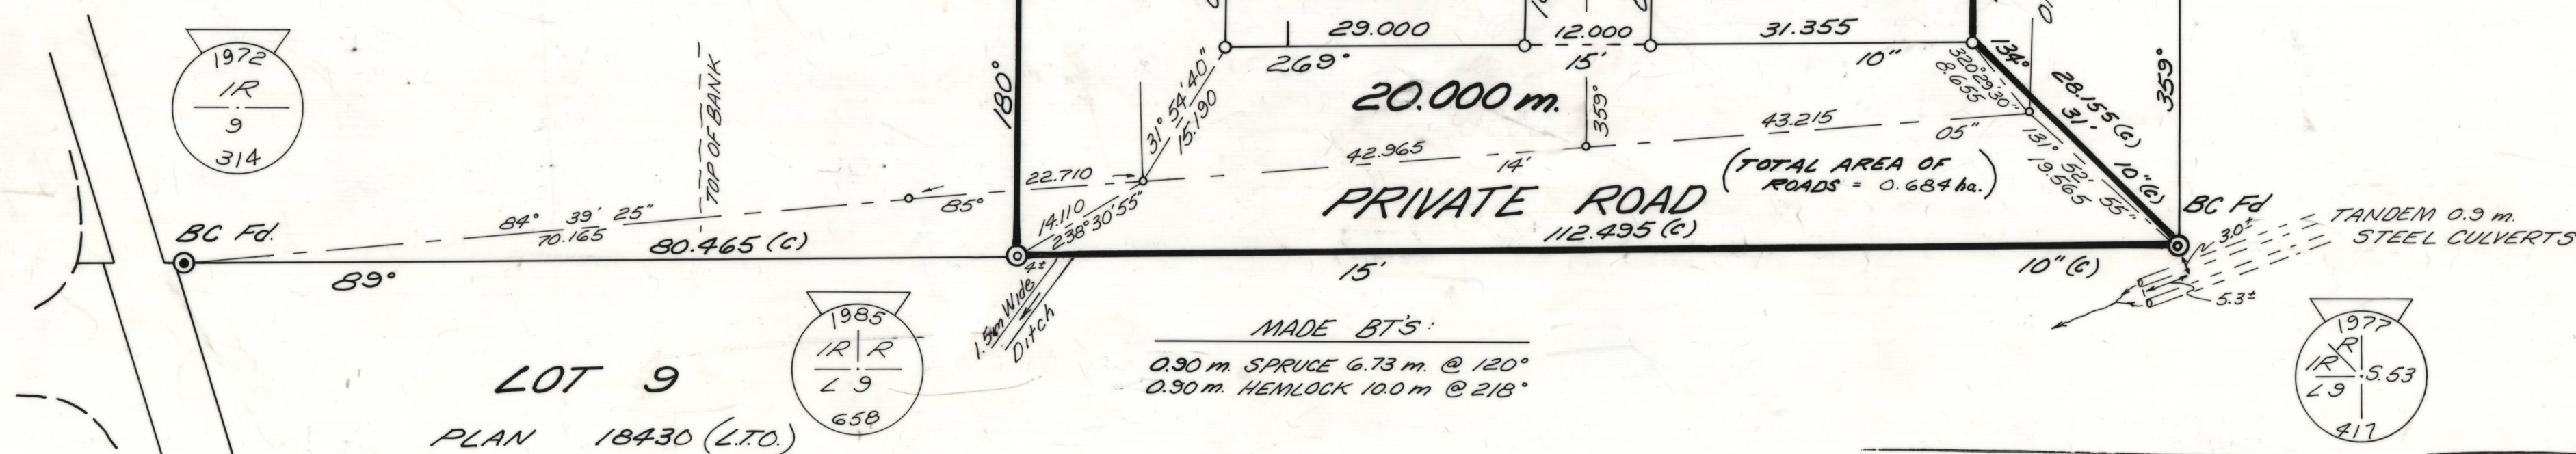

THIS PLAN LIES WITHIN THE MOUNT WADDINGTON REGIONAL DISTRICT.

Department of Indian Affairs and Northern Development
Vancouver
February 25, 1986
Re: Section 43 Canada Lands Surveys Act
This survey and plan are satisfactory
J. Paul Selous
For Minister

Department of Energy, Mines and Resources
Ottawa
March 5, 1986
Re: Section 43 Canada Lands Surveys Act
Confirmed
S. Raymond
Surveyor General

MELHANNAY ASSOCIATES
PROFESSIONAL LAND SURVEYORS
101-1381 CEDAR STREET
CAMPBELL RIVER, B.C.
V9W 2W6

FILE 03423

Reviewed by: *M. Collins* 24 FEB 86 Item: U-85 BC
5210-A9-1 Examined by: D. Neil 25 FEB 86