


CANADA LANDS SURVEYS RECORDS
7 0 3 1 0
DATE 18 MAR. 1986

FIELD NOTES OF RETRACEMENT SURVEY OF
LOT 345, NORMAN WELLS, AND
PORTION OF LOT 1000 REMAINDER
QUAD 96 E/7

NORTHWEST TERRITORIES

SCALE 1 : 500

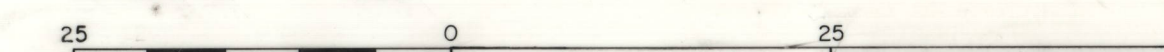

THIS SURVEY WAS EXECUTED DURING THE PERIOD
AUGUST 10-12, 1984 BY GORDON GAMBLE C.L.S.

LEGEND

Bearings are astronomic, derived from the bearing $101^{\circ}46'00''$ of the line between the found C.L.S. '69's (C and D on this plan) as shown on plan 64222 C.L.S.R., No. 1335 L.T.O. and according to that plan are referred to the meridian through the C.L.S. '69 post (2 L.I. 61158)


Distances are in meters and decimals thereof and are horizontal at general ground level.

C.L.S. '69 posts
C.L.S. '77 posts
Traverse Lines and Stations

I, Gordon Gamble, of the City of Yellowknife, N.W.T., Canada Lands Surveyor, make oath and say that I have in my own proper person, according to law and the instructions of the Surveyor General of Canada Lands, faithfully and correctly executed the survey shown by these field notes and that the said field notes are correct and true to the best of my knowledge and belief. So help me God.

Sworn before me at Yellowknife, N.W.T.
this 11 day of July 1984
B. Smith
Commissioner for oaths in and for
the N.W.T.
My commission expires 14/10/86

Gordon Gamble
Gordon Gamble C.L.S.

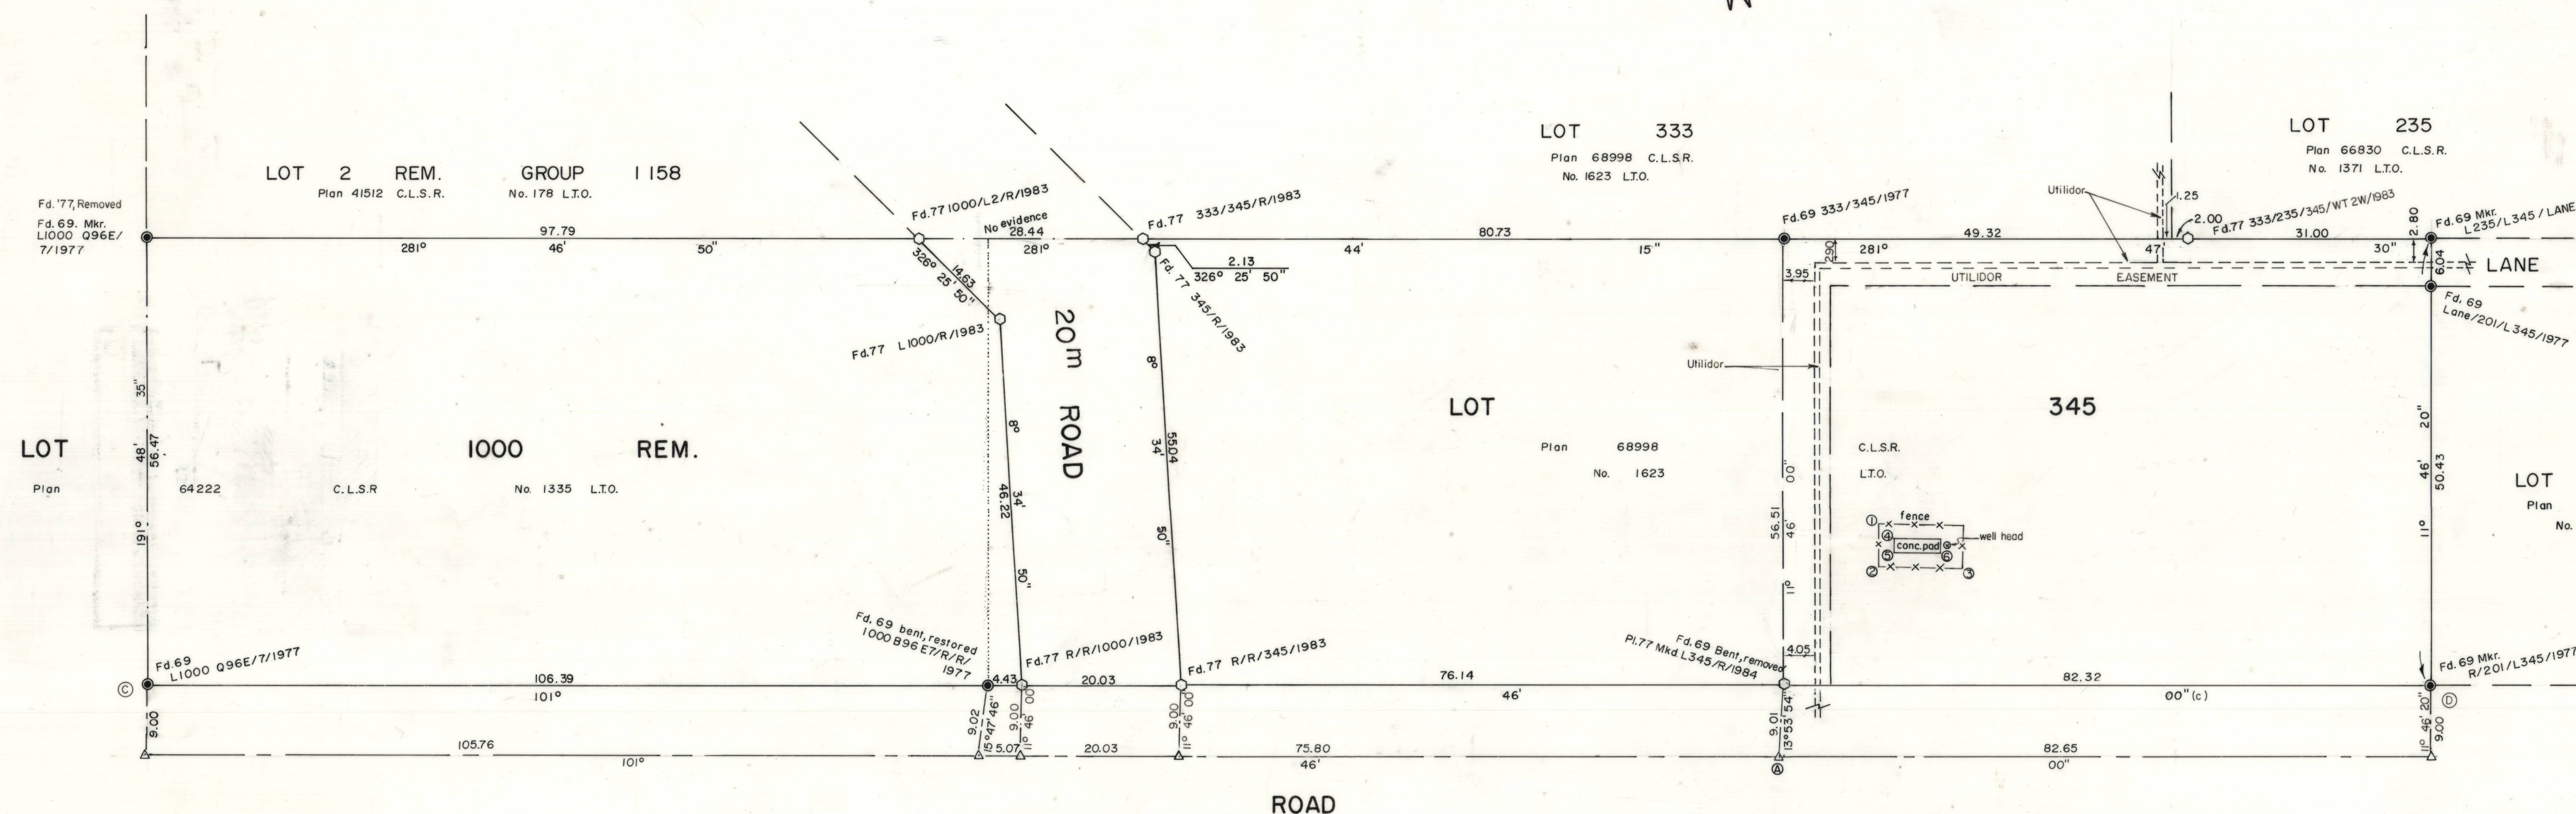

STRUCTURAL TIES

From	To	Bearing	Dist.
A	1	$34^{\circ}51'20''$	32.13
	2	$39^{\circ}11'40''$	27.06
	3	$55^{\circ}46'30''$	33.31
	4	$39^{\circ}23'00''$	31.21
	5	$40^{\circ}59'40''$	29.56
	6	$50^{\circ}16'40''$	32.96
	well head	$50^{\circ}27'20''$	34.20