

CANADA LANDS SURVEYS RECORDS  
7 2 3 4 8  
NOVEMBER 15 1989

A copy of this plan is filed in the  
Land Titles Office at Whitehorse, YT  
as 89-148 on November 15, 1989.

PLAN AND FIELD NOTES  
OF SURVEY OF

LOTS 1005 TO 1009 AND  
ACCESS ROAD, QUAD 115 G/7  
BEING A SUBDIVISION OF PART OF LOT 2, REMAINDER  
GROUP 852, PLAN 56894 C.L.S.R., 34763 L.T.O.,  
AND PART OF LOT 1003, QUAD 115 G/7  
PLAN 69797 C.L.S.R., 76781 L.T.O.

BURWASH LANDING  
YUKON TERRITORY

SCALE 1:1000



THIS SURVEY WAS EXECUTED DURING THE PERIOD AUGUST 8 TO 11, 1989  
BY GABRIEL AUCOIN C.L.S.

LEGEND

Bearings are astronomic derived from stated bearing  $119^{\circ}07'25''$  between Fd. P. Pit M. L1005 and L1009 as shown on plan 69797 C.L.S.R., 76781 L.T.O. and according to that plan are referred to the meridian through monument 2L2 as shown on plan 56894 C.L.S.R.  
Distances are in metres and decimals thereof.

C.L.S. Standard posts found  
C.L.S. 77 posts placed  
C.L.S. 69 posts found  
Land's dealt with by this plan bounded thus

All posts placed in this survey are marked with appropriate lot numbers, R for road (where applicable) and the year of the survey.

I, Gabriel Aucoin, of the City of Whitehorse, Yukon Territory, Canada Lands Surveyor make oath and say that I have in my own proper person, according to law and the instructions of the Surveyor General of Canada Lands, faithfully and correctly executed the survey shown by this plan and field notes; and that the said plan and field notes are correct and true to the best of my knowledge and belief. SO HELP ME GOD.

Sworn before me at Whitehorse, Yukon  
this 15<sup>th</sup> day of September 1989

L. M. Racine  
A Notary Public in and for the Yukon Territory

I, Gabriel Aucoin, Canada Lands Surveyor do solemnly declare that this plan accurately shows the manner in which the land included therein has been surveyed and subdivided by me, and that the said plan is prepared in accordance with the provisions of the Land Titles Act.

Dated at Whitehorse, Yukon  
this 15<sup>th</sup> day of September 1989

Signed in the presence of

John J. Baker

I, John Baker of the City of Whitehorse, in the Yukon Territory, make oath and say:

1. I was personally present and did see Gabriel Aucoin named in the within instrument, who is personally known to me to be the person named therein, duly sign and execute the same for the purposes named therein.
2. That the same was executed at the City of Whitehorse, in the Yukon Territory, and that I am the subscribing witness thereto.
3. That I, John Baker know the said Gabriel Aucoin and he is in my belief of the full age of twenty-one years.

Sworn before me at Whitehorse, Yukon  
this 15<sup>th</sup> day of September 1989

Bernice Swing  
A Notary Public in and for the Yukon Territory


Approved:

Howard E. Whyand  
Administrator of the Yukon Territory

Nov 14 1989  
Date

Indian and Northern Affairs Canada  
Whitehorse, YT November 15, 1989  
Re: Section 29 Canada Lands Surveys Act  
This survey and plan are satisfactory.  
Dennis Pike  
for Minister

Energy, Mines and Resources Canada  
Whitehorse, YT November 15, 1989  
Re: Section 29 Canada Lands Surveys Act  
Confirmed insofar as Crown Canada Lands are affected.  
G. Aucoin  
for Surveyor General

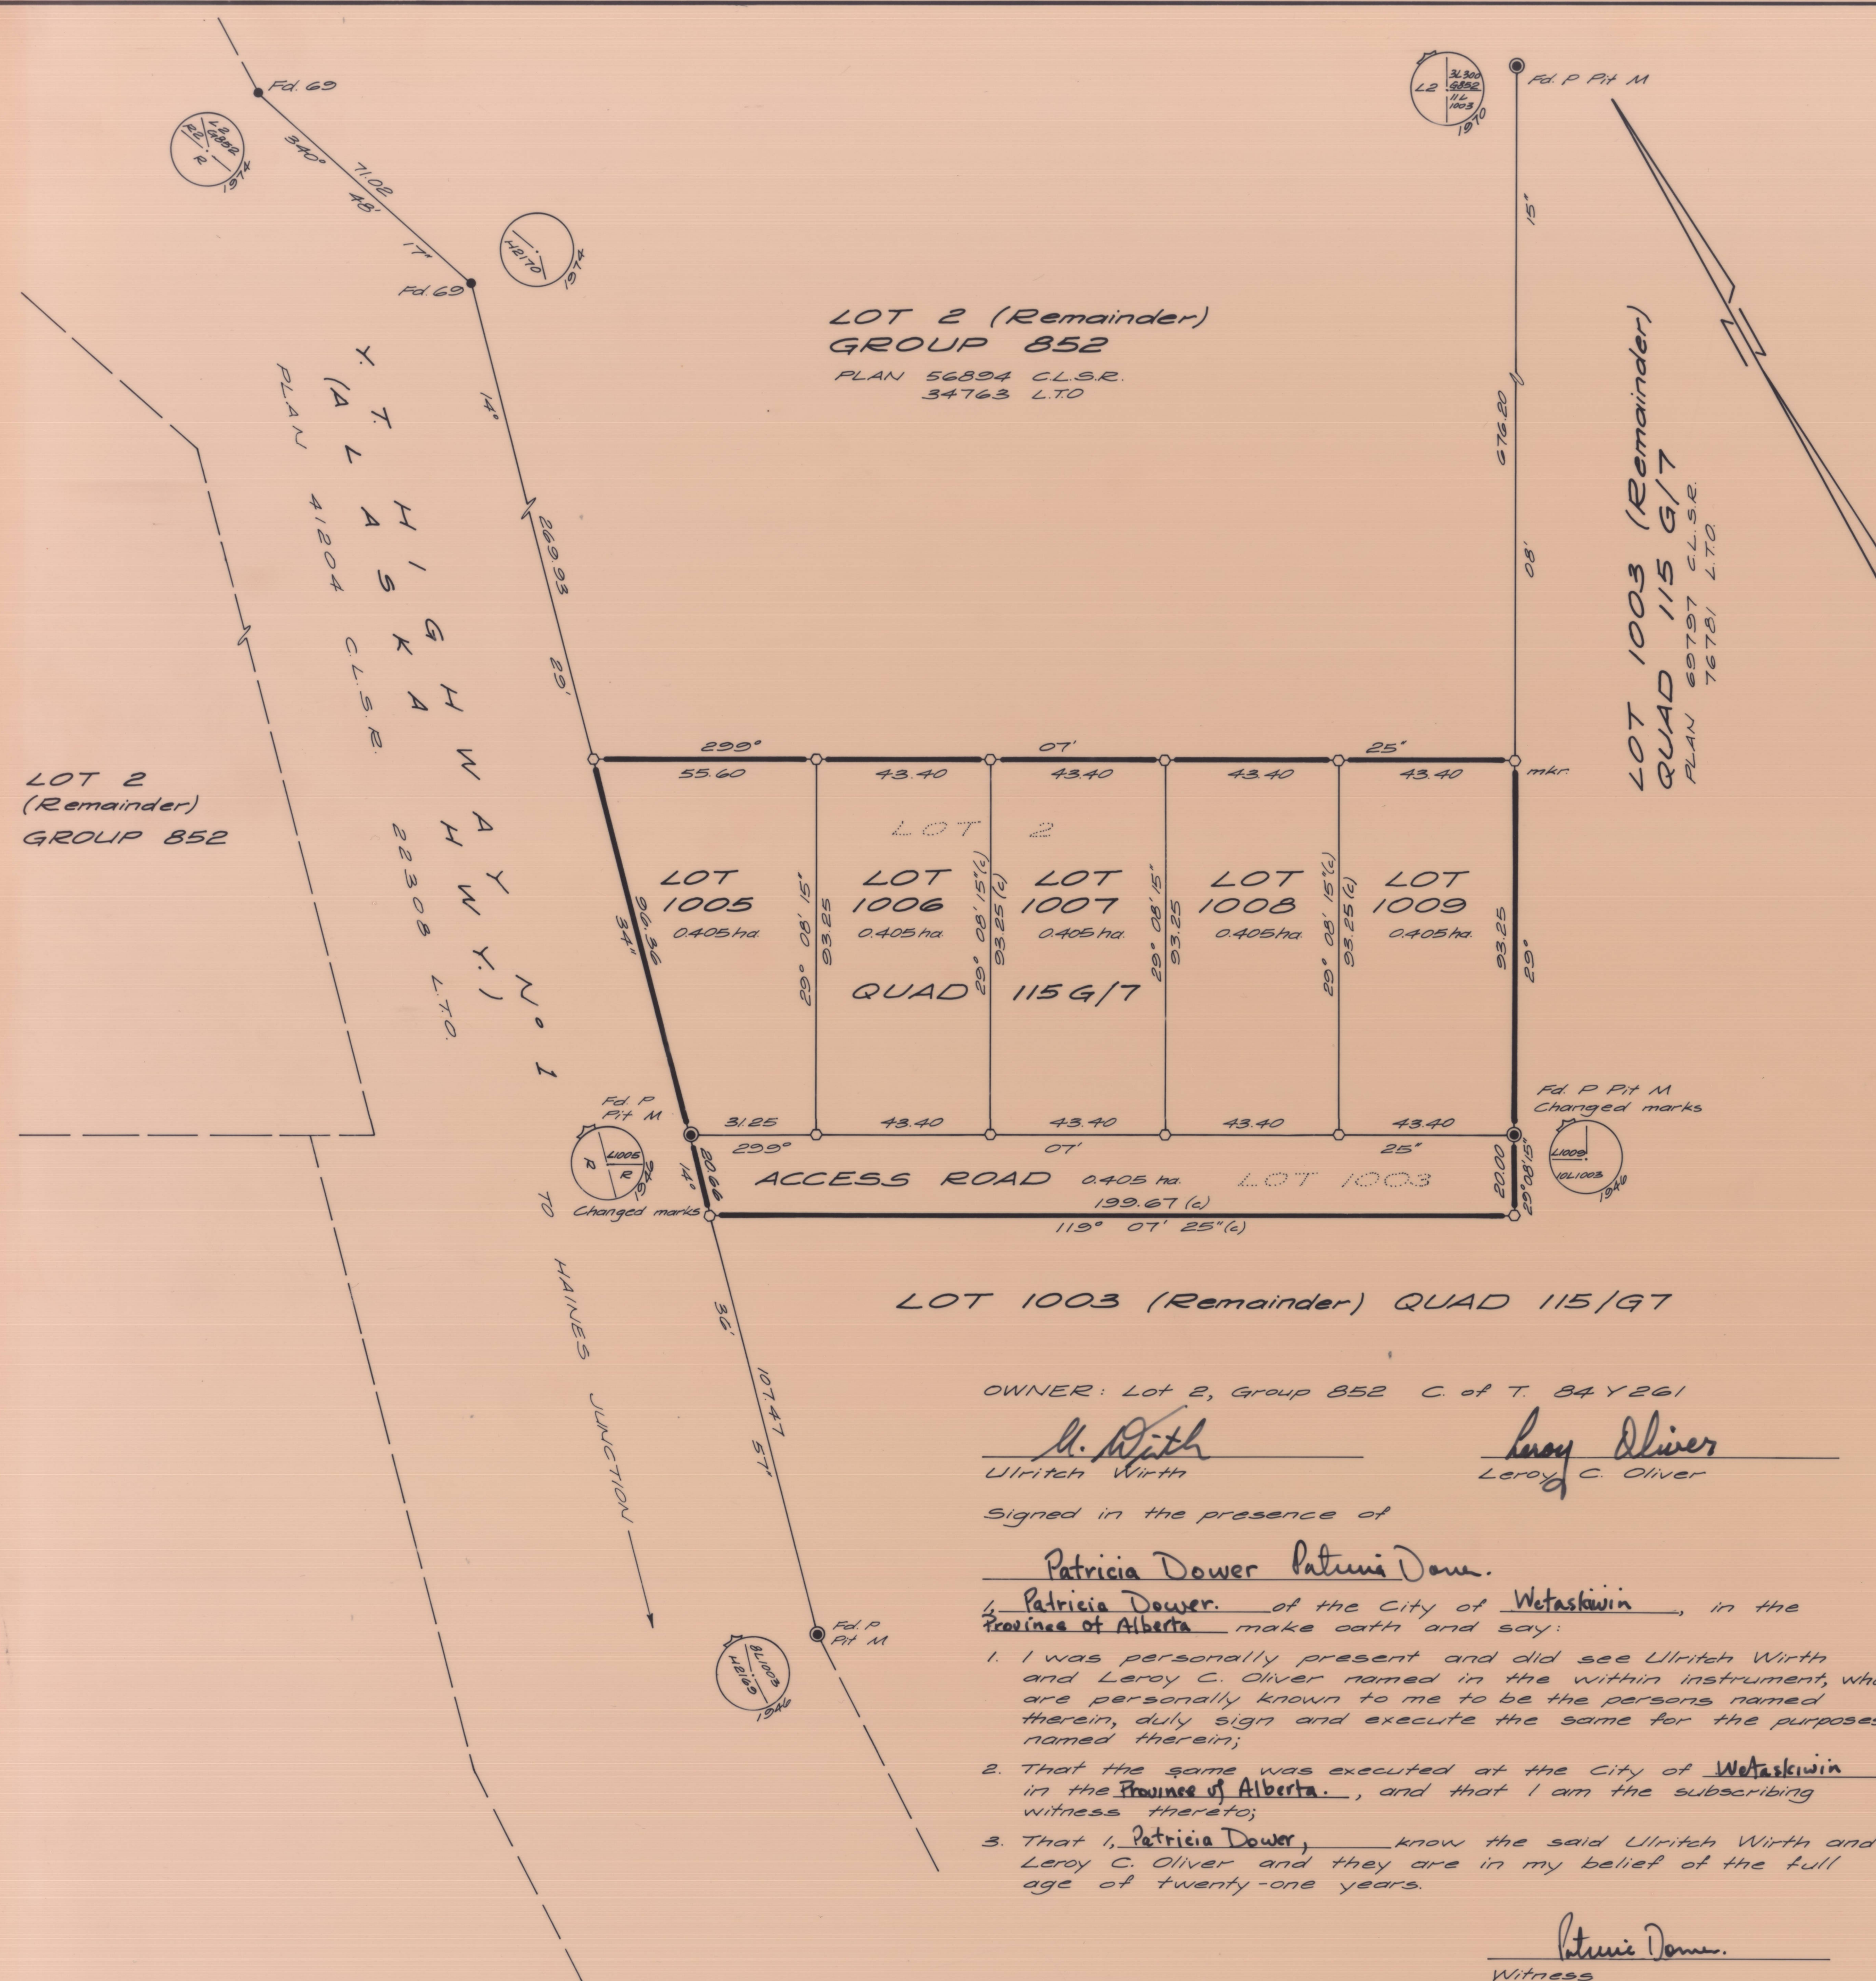

OWNER: Lot 2, Group 852 C. of T. 84 Y 261

M. Wirth  
Ulrich Wirth  
Leroy C. Oliver  
Leroy C. Oliver

Signed in the presence of

Patricia Dower Patricia Dower.  
I, Patricia Dower. of the City of Whitehorse, in the  
Province of Alberta make oath and say:

1. I was personally present and did see Ulrich Wirth and Leroy C. Oliver named in the within instrument, who are personally known to me to be the persons named therein, duly sign and execute the same for the purposes named therein;
2. That the same was executed at the City of Whitehorse in the Province of Alberta, and that I am the subscribing witness thereto;
3. That I, Patricia Dower, know the said Ulrich Wirth and Leroy C. Oliver and they are in my belief of the full age of twenty-one years.

Patricia Dower.  
Witness

Sworn before me at Whitehorse, Alberta.  
this 3<sup>rd</sup> day of November, 1989

Dennis Pike  
A Notary Public in and for the Province of Alberta.