

PLAN AND FIELD NOTES OF SURVEY
OF

N1 TO N5
MINERAL CLAIMS
LOTS 1013 TO 1017, QUAD 85 B/15

LAT. 60° 52' N, LONG. 114° 36' W (APPROXIMATELY)
NORTHWEST TERRITORIES MINING DISTRICT, NORTHWEST TERRITORIES

THIS SURVEY WAS EXECUTED DURING THE PERIOD OF JULY 16 TO AUGUST 18, 2011.
BY VARICK OLLERHEAD, CLS.

NOTE: THE SURVEY OF LOTS 1013 TO 1027, QUAD 85 B/15 AND LOTS 1017 TO 1025, QUAD 85 B/16
WAS COMPLETED DURING THE SAME TIME PERIOD.

SCALE 1 : 10,000



LEGEND

BEARINGS ARE GRID AND ARE REFERRED TO THE CENTRAL MERIDIAN OF UTM ZONE 11 (117° WEST LONGITUDE).

DISTANCES SHOWN ARE EXPRESSED IN METRES AND ARE HORIZONTAL AT GENERAL GROUND LEVEL.

LAKES/POND AND STREAMS HAVE BEEN PLOTTED FROM NTS MAP SHEET 85 B/15.

SURVEY REPORT FOR THIS SURVEY IS RECORDED UNDER FIELD BOOK 39138 CLSR.

SUPPLEMENTARY FIELD NOTES FOR THIS SURVEY ARE RECORDED UNDER FIELD BOOK 39138 CLSR.

ALL BOUNDARY DIMENSIONS ARE CALCULATED.

ALL PLACED POSTS HAVE BEEN MARKED WITH THE YEAR 2011 UNLESS SHOWN OTHERWISE.

EST. DENOTES ESTABLISHED BY STAKER'S INTENT.

FNE MEANS FOUND NO EVIDENCE.

GPS OBSERVATIONS WERE USED TO DERIVE THIS SURVEY.

- CONTROL STATION
- 1.6CM SQUARE IRON BAR, FOUND.
 - 1.6CM SQUARE IRON BAR, 75CM LONG PLACED.
 - LAKE/POND.
 - ACCESS ROAD.
 - LANDS DEALT WITH BY THIS PLAN ARE BOUNDED THUS.
 - MARKER POSTS ARE ANGLE IRON 2.5CM X 2.5CM X 1.5M LONG.
 - GPS DENOTES GLOBAL POSITIONING SYSTEM.

CERTIFIED CORRECT

Varick Ollerhead
VARICK OLLERHEAD, CANADA LANDS SURVEYOR



I, VARICK OLLERHEAD, CANADA LANDS SURVEYOR, HAVE CAREFULLY EXAMINED THE GROUND INCLUDED IN THE MINERAL CLAIM DESIGNATED AS LOTS 1013 TO 1017, QUAD 85 B/15, SURVEYED BY ME AND HAVE OTHERWISE MADE ALL REASONABLE INVESTIGATIONS IN MY POWER TO ASCERTAIN IF THERE WAS ANY OTHER EXISTING CLAIM CONFLICTING THEREWITH, AND I CERTIFY THAT I HAVE FOUND NO TRACE OR INDICATION AND HAVE NO KNOWLEDGE OR INFORMATION OF ANY SUCH CLAIM EXCEPT AS FOLLOWS: NONE

DATED AT YELLOWKNIFE, NT
THIS 27th DAY OF Jan, 2012

Varick Ollerhead
VARICK OLLERHEAD, CANADA LANDS SURVEYOR

DEPARTMENT OF NATURAL RESOURCES
SECTION 56, NORTHWEST TERRITORIES AND NUNAVUT MINING REGULATIONS
APPROVED

Andrew Brebner
ANDREW BREBNER, CLS
HEAD CADASTRAL SERVICES, NT/NU
SURVEYOR GENERAL BRANCH

REVIEWED BY:
SURVEYOR GENERAL BRANCH
YELLOWKNIFE, NT

PROJECT: 2011-18-031-4
FILE: SM454-558/15
REVIEWED BY:

W. Conn
Feb. 1/12

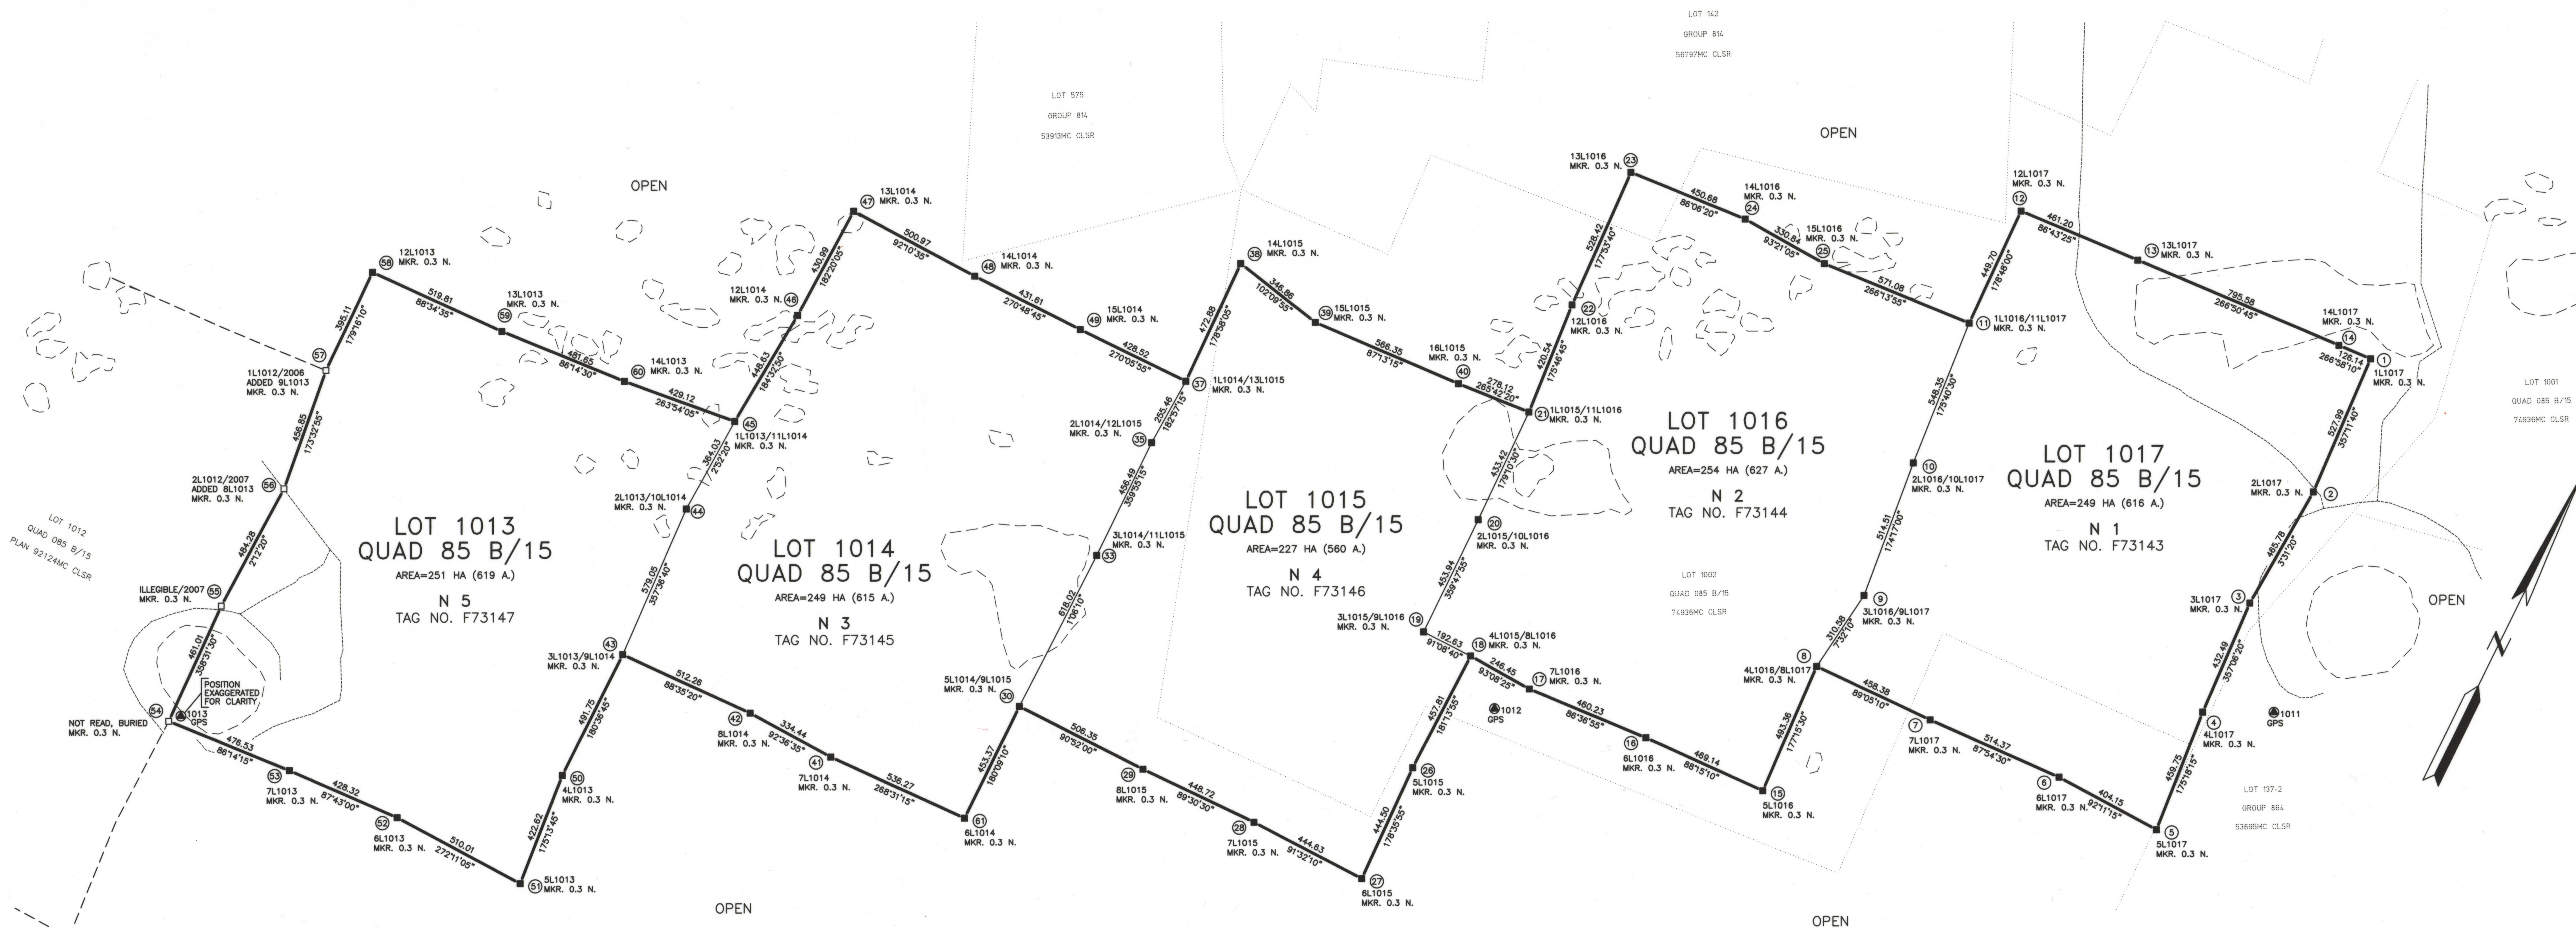


TABLE OF EVIDENCE

STATION NO.	FOUND EVIDENCE	LEGIBLE MARKINGS AND/OR COMMENTS
1		FNE OF NE1 N1, EST.
2		FNE OF EBP1 N1, EST.
3		FNE OF EBP2 N1, EST.
4	LP	EBP3 N1
5	LP	SE2 F73143 N1 CARL WILLIAMS AUG 17, 2001 9:40 AM
6	LP	SBP1 N1
7	LP	SBP2 N1
8	LP	SW3 F73143 N1 CARL WILLIAMS AUG 17, 2001 10:45 AM
9	LP	ILLEGIBLE, ACCEPTED AS EBP3 N2
10	LP	WBP2 N1, EBP1 N2 NE1 F73144 N2 LAWRENCE GOULET CARL WILLIAMS AUG 18, 2001 1:45 PM
11	LP	WBP3 N1
12	LP	NW4 F73143 N1 CARL WILLIAMS AUG 18, 2001 12:05 PM
13	LP	ILLEGIBLE, ACCEPTED AS NBP1 N1
14		FNE OF NBP2 N1, EST.

TABLE OF EVIDENCE

STATION NO.	FOUND EVIDENCE	LEGIBLE MARKINGS AND/OR COMMENTS
15	LP	SE2 F73144 N2 LAWRENCE GOULET CARL WILLIAMS AUG 18, 2001 10:20 AM
16	LP	SBP1 N2
17	LP	SBP2 N2
18	LP	SBP3 N2, EBP3 N4 SAME AUG 17, 2001 9:40 AM
19	LP	SW3 F73144 N2 LAWRENCE GOULET CARL WILLIAMS AUG 18, 2001 11:20 AM
20		FNE OF WBP1 N2, EBP1 N4, EST.
21	LP	NE1 F73146 N4 WAYNE KENDRICK CARL WILLIAMS AUG 19, 2001 8:00 AM
22	LP	WBP3 N2
23	LP	NW4 F73144 N2 LAWRENCE GOULET CARL WILLIAMS AUG 18, 2001 12:40 PM
24	LP	ILLEGIBLE, ACCEPTED AS NBP1 N2
25	LP	FNE OF NBP2 N2, EST.
26	LP	EBP4 N4
27	LP	SE2 F73146 N4 WAYNE KENDRICK CARL WILLIAMS AUG 19, 2001 9:30 AM
28	LP	SBP1 N4
29	LP	SBP2 N4

TABLE OF EVIDENCE

STATION NO.	FOUND EVIDENCE	LEGIBLE MARKINGS AND/OR COMMENTS
30	LP	SW3 F73146 N4 WAYNE KENDRICK CARL WILLIAMS AUG 19, 2001 10:30 AM
31		FNE OF EBP3 N3, ACCEPTED AS EBP3 N3
33	LP	FNE OF EBP2 N3, WBP1 N4, EST.
35		FNE OF EBP1 N3, WBP2 N4, EST.
37	LP	NE1 F73145 N3 BOB BOUCHER CARL WILLIAMS AUG 18, 2001 8:00 AM
38	LP	WBP3 N4
39	LP	NW4 F73146 N4 WAYNE KENDRICK CARL WILLIAMS AUG 19, 2001 11:50 AM
40	LP	FNE OF NBP2 N3, EST.
41	LP	ILLEGIBLE, ACCEPTED AS NBP2 N4
42	LP	FNE OF SBP1 N3, EST.
43	LP	SW3 F73145 N3 BOB BOUCHER CARL WILLIAMS AUG 18, 2001 10:20 AM
44		FNE OF WBP1 N3, EBP1 N5, EST.
45	LP	NE1 F73147 BOB BOUCHER CARL WILLIAMS AUG 19, 2001 8:30 AM
46	LP	WBP2 N3 ILLEGIBLE, ACCEPTED AS WBP3 N3

TABLE OF EVIDENCE

STATION NO.	FOUND EVIDENCE	LEGIBLE MARKINGS AND/OR COMMENTS
47	LP	NW4 F73145 N3 BOB BOUCHER CARL WILLIAMS AUG 18, 2001 11:40 AM
48	LP	NBP1 N3
49	LP	NBP2 F73145 N3
50	LP	EBP3 N5
51	LP	SE2 F73147 N5 BOB BOUCHER CARL WILLIAMS AUG 29, 2001 9:30 AM
52	LP	SBP1 N5
53	LP	SBP2 N5
54	LP	FNE OF EBP3 N6, SW3 F73147 N5, ACCEPTED POSITION OF IB
55	LP	ILLEGIBLE, ACCEPTED AS WBP1 N5, EBP2 N6
56	LP	FNE OF WBP2 N5, EBP1 N6, ACCEPTED POSITION OF IB
57	LP	NE1 F73148 N6, WAYNE KENDRICK, N30129 CARL WILLIAMS, N30166, AUG 29, 2001 8:00AM AUG 29, 2001 1:30PM
58	LP	NW4 F73147 N5 BOB BOUCHER CARL WILLIAMS AUG 29, 2001 12:25 PM
59	LP	NBP1 N5
60	LP	NBP2 N5
61	LP	SE2 F73145 N3 BOB BOUCHER CARL WILLIAMS AUG 18, 2001 9:20 AM

