


PARCEL HISTORY	
PARCELS CREATED	CREATED FROM
4A-1 & 4A-2	4A, R.S.O. 1192
4A, R.S.O. 1192	4A, PLAN 5184 (C.L.S.R.)

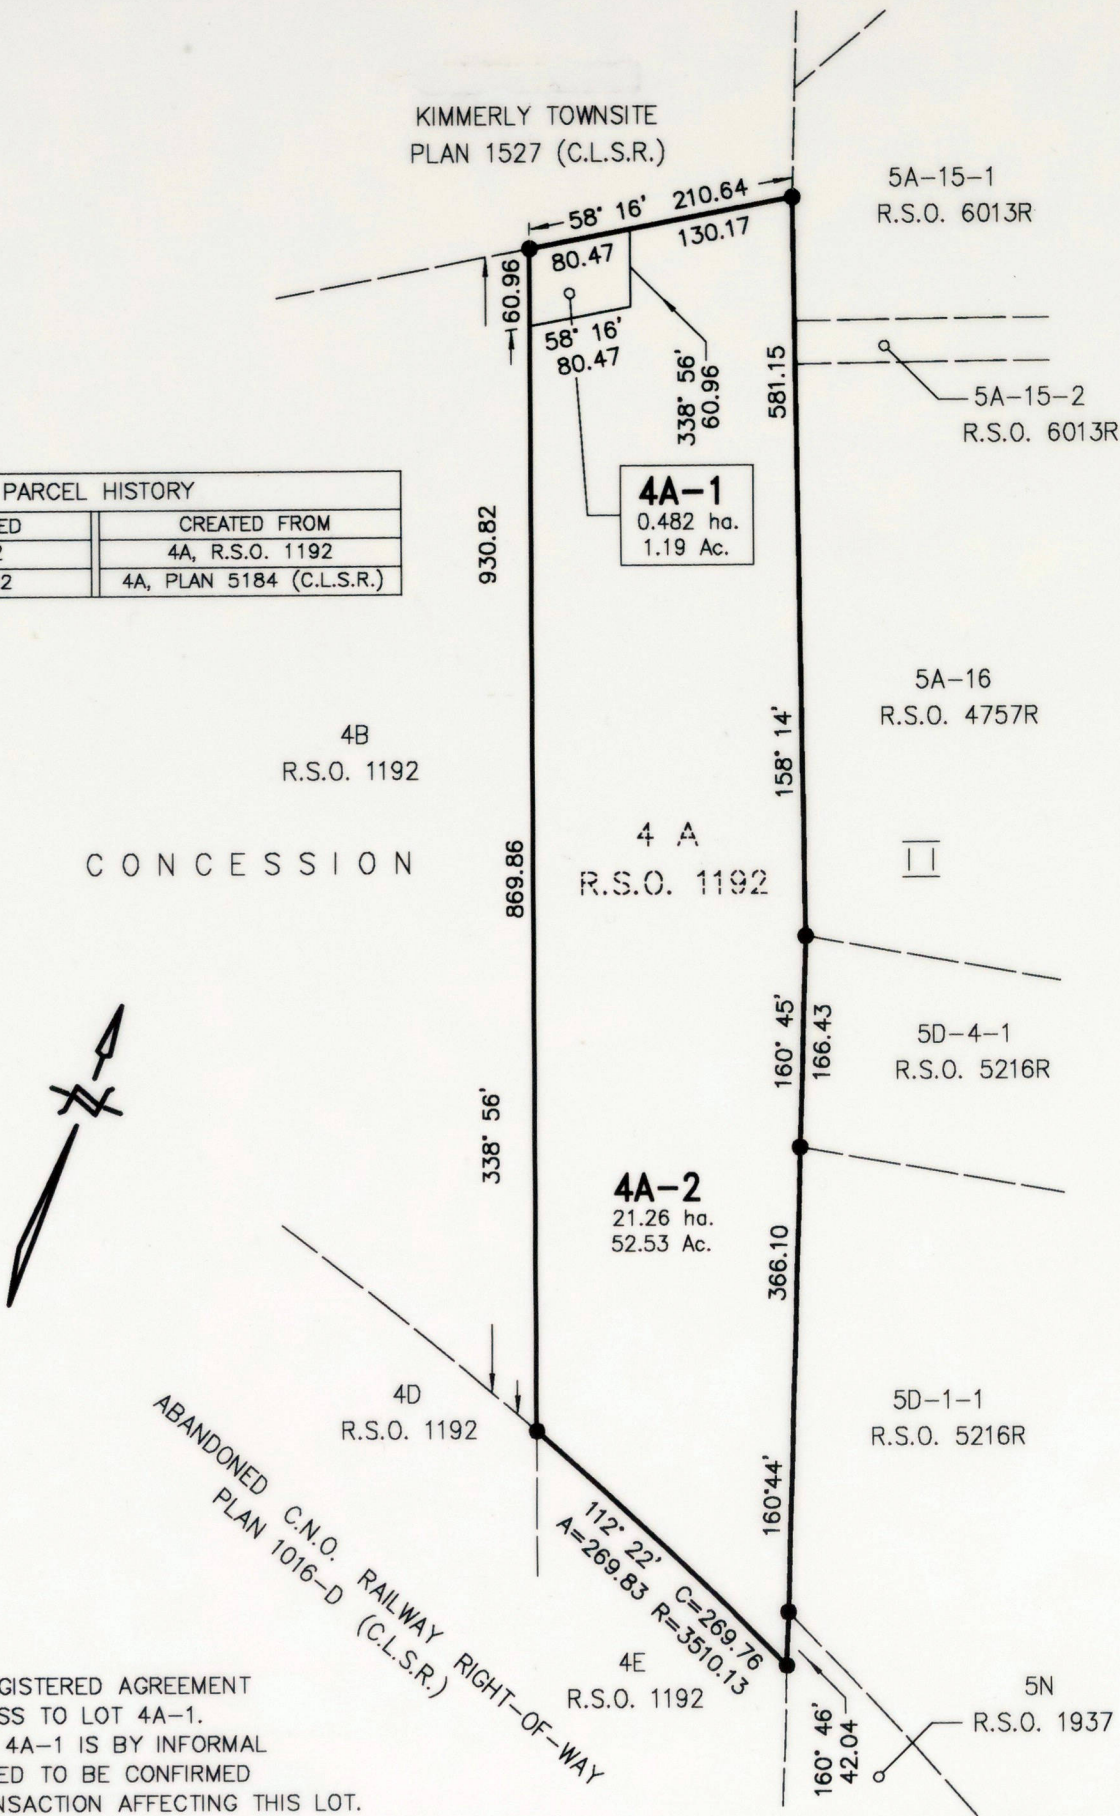

**CAUTION:**  
THERE IS NO REGISTERED AGREEMENT  
PROVIDING ACCESS TO LOT 4A-1.  
ACCESS TO LOT 4A-1 IS BY INFORMAL  
MEANS THAT NEED TO BE CONFIRMED  
FOR EVERY TRANSACTION AFFECTING THIS LOT.

REGISTRATION PLAN OF  
LOTS 4A-1 AND 4A-2 (FORMERLY 4A)  
CONCESSION II  
TYENDINAGA MOHAWK TERRITORY  
TOWNSHIP OF TYENDINAGA  
COUNTY OF HASTINGS  
PROVINCE OF ONTARIO

SCALE 1: 6000 Metric  
60 0 60 120 180 240 300 metres

**LEGEND**

Survey Monuments shown thus ..... ●  
Lands dealt with shown thus ..... —

Based on Plans 1527 (C.L.S.R.), 5184 (C.L.S.R.), R.S.O. 1192, R.S.O. 1937,  
R.S.O. 4757R, R.S.O. 5216R, R.S.O. 6013R, Sketches and Transfer of Land  
Document dated May 26th, 2003.

The exact location and dimensions of a lot dealt with by this plan  
may be changed by an official survey of the same lot.

Prepared in accordance with the  
Instructions of the Surveyor General  
of Canada Lands.

*Robert D. Stirling*  
Robert D. Stirling  
C.L.S.

*Dec. 2/03*  
Date

Certified Correct

DEPARTMENT OF NATURAL RESOURCES  
Re: Section 31, Canada Lands Surveys  
Act and Framework Agreement  
( February 1998 )  
APPROVED

*Jacques R. Grondin*  
Jacques R. Grondin  
N.B.L.S., C.L.S.  
ACTING DEPUTY SURVEYOR GENERAL, EAST

*2003/223*  
Date

COMPILED BY: FKS

EXAMINED BY: M.M.

FILE 06217

R.S.O. 6607R

DRAWN BY: G.C.M.

REVIEWED BY: *Mdb*