


R.S.O. 1985

FILE T-5

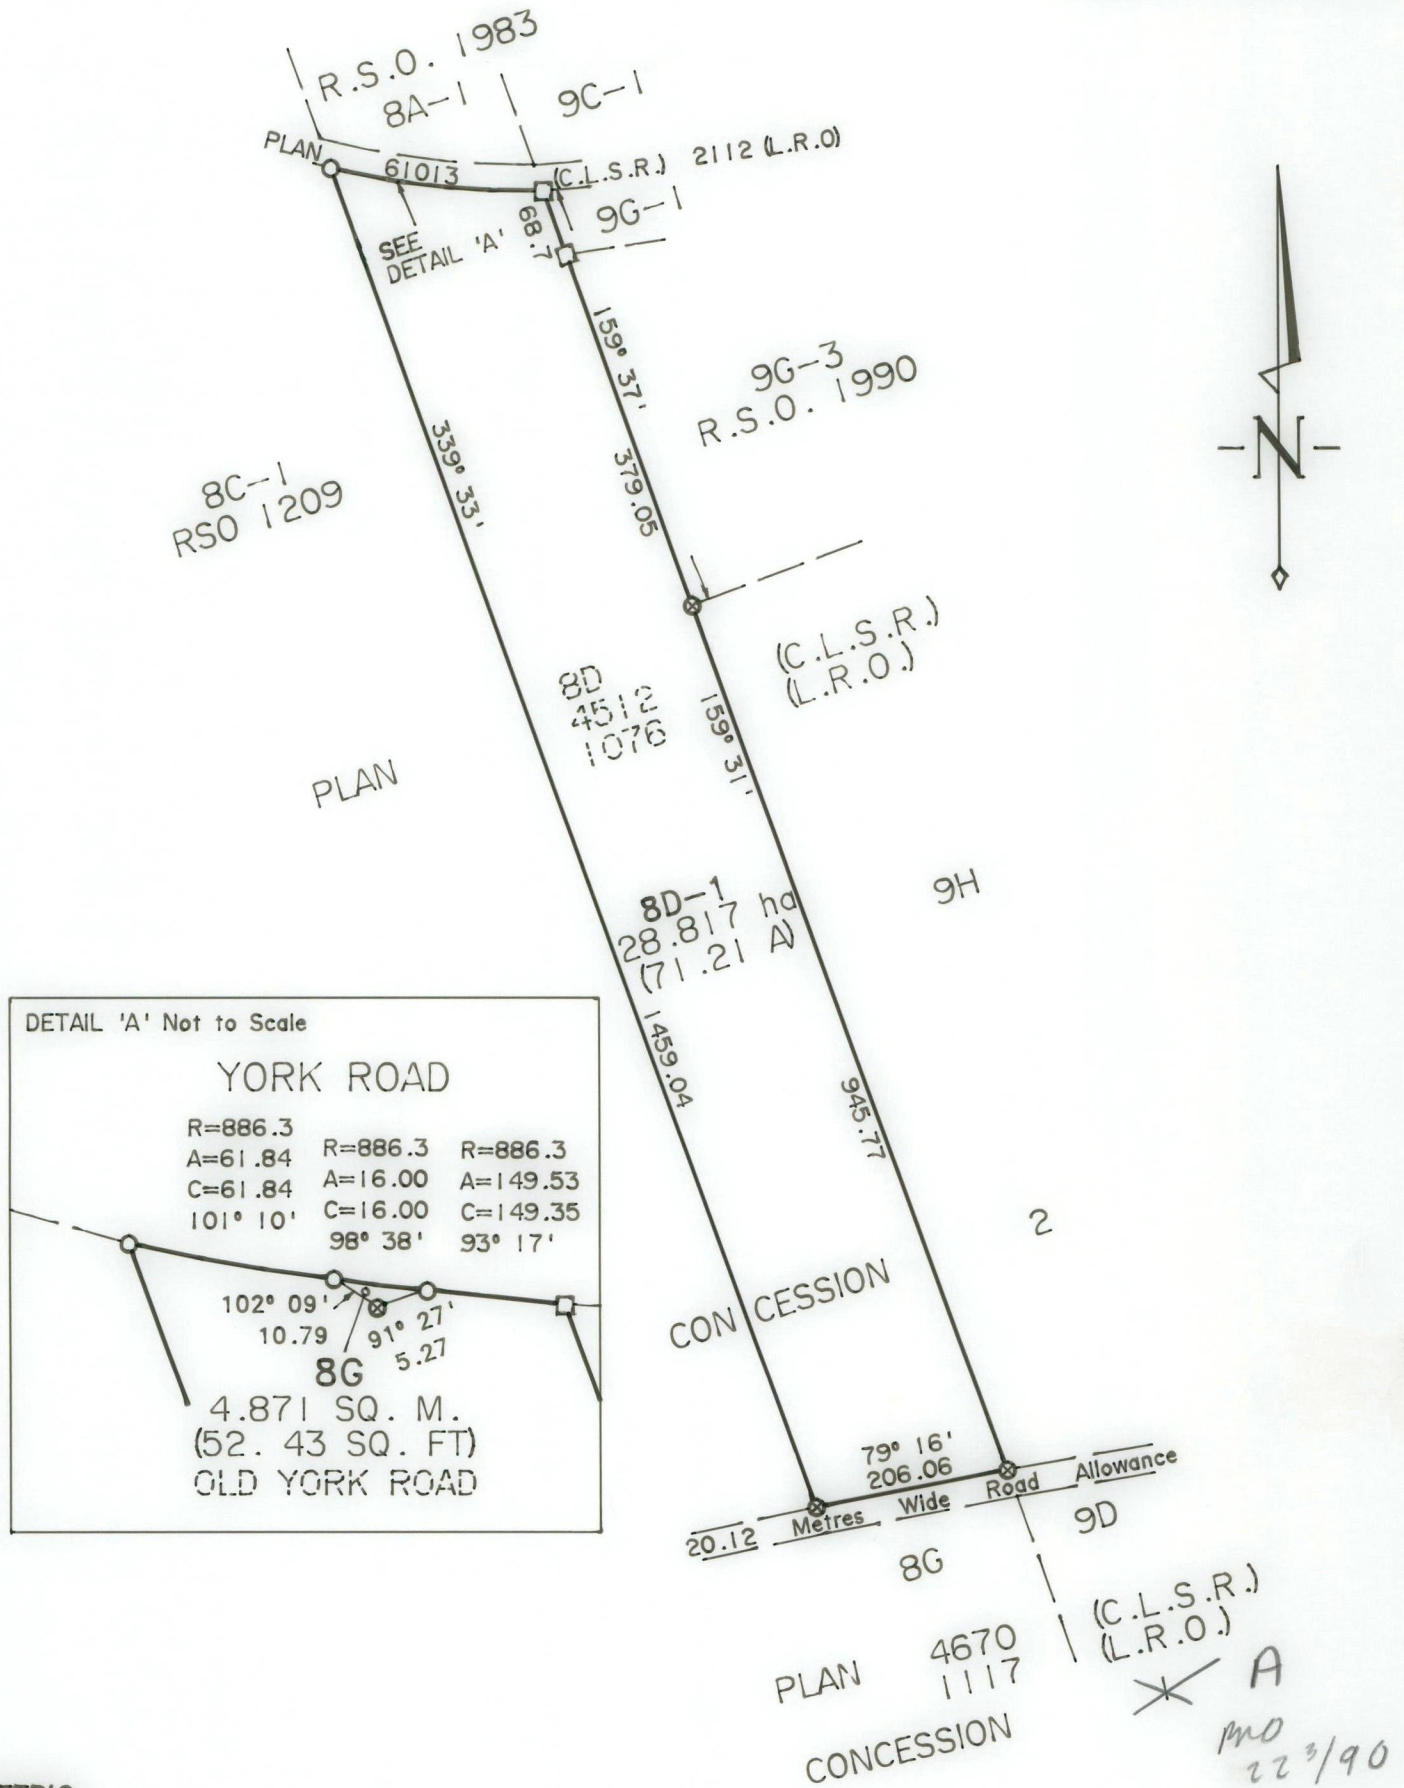

METRIC

DISTANCES SHOWN ON THIS PLAN ARE IN METRES
AND MAY BE CONVERTED TO FEET BY DIVIDING BY 0.3048

PLAN OF
LOT 8D-1 AND OF LOT 8G (OLD YORK ROAD), CONCESSION 2
TYENDINAGA INDIAN RESERVE NO. 38
TOWNSHIP OF TYENDINAGA, COUNTY OF HASTINGS
PROVINCE OF ONTARIO

Based on Plans 61013, 4512 (C.L.S.R.) AND R.S.O. 1209

SCALE 1:8000

100 50 0 100 200 300 METRES

LEGEND

Old Pattern Iron Post ⊗
Standard Iron Bar (25mm sq.x1.2m long) □
Round Iron Bar (19mm dia.x0.76m long) ○

COMPILED BY: CASTECH LTD.

EXAMINED BY: JHG/7/85

DRAWN BY: CASTECH LTD.

REVIEWED BY: JHG

I hereby certify that the boundaries shown hereon are
correct in accordance with existing survey plans.

D.S.M. Martin
C.L.S.
Regional Surveyor Ontario

Oct 21/86
(Date)

AMENDED: