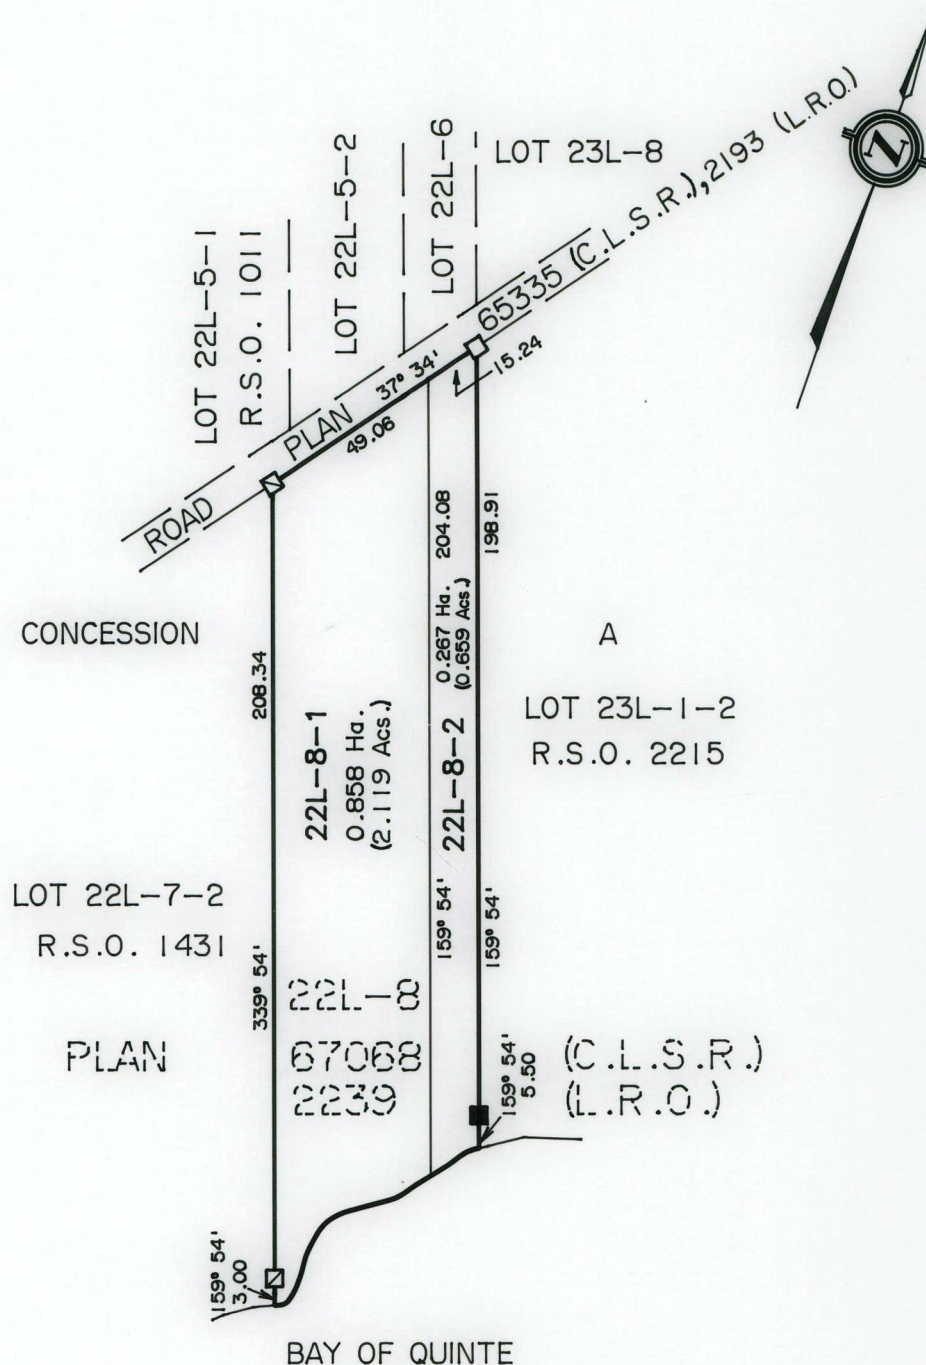


R.S.O. 2308

FILE

T-5

**METRIC**

DISTANCES SHOWN ON THIS PLAN ARE IN METRES
AND MAY BE CONVERTED TO FEET BY DIVIDING BY 0.3048

PLAN OF
LOTS 22L-8-1, 22L-8-2, CONCESSION A
TYENDINAGA INDIAN RESERVE NO. 38
TOWNSHIP OF TYENDINAGA, COUNTY OF HASTINGS
PROVINCE OF ONTARIO

Based on Plan 67068 (C.L.S.R.), Sketch and Transfer of
Land document dated November 7, 1986.

SCALE 1:2000

50 20 0 50 100 Metres

LEGEND

Iron Bar (16mm sq.x0.76m long) ■
Standard Iron Bar (25mm sq.x1.2m long) □
Iron Bar in Rock (25mm sq.x0.61m long) ▣

I hereby certify that the boundaries shown hereon are
correct in accordance with existing survey plans and
information contained in Transfer of Land document
dated November 7, 1986.

J. S. M. Mante
C.L.S.
Regional Surveyor Ontario

Mar 9/87.
(Date)

COMPILED BY: CADAR Corp.

EXAMINED BY: JHG

AMENDED:

DRAWN BY: CADAR Corp.

REVIEWED BY: JHG