


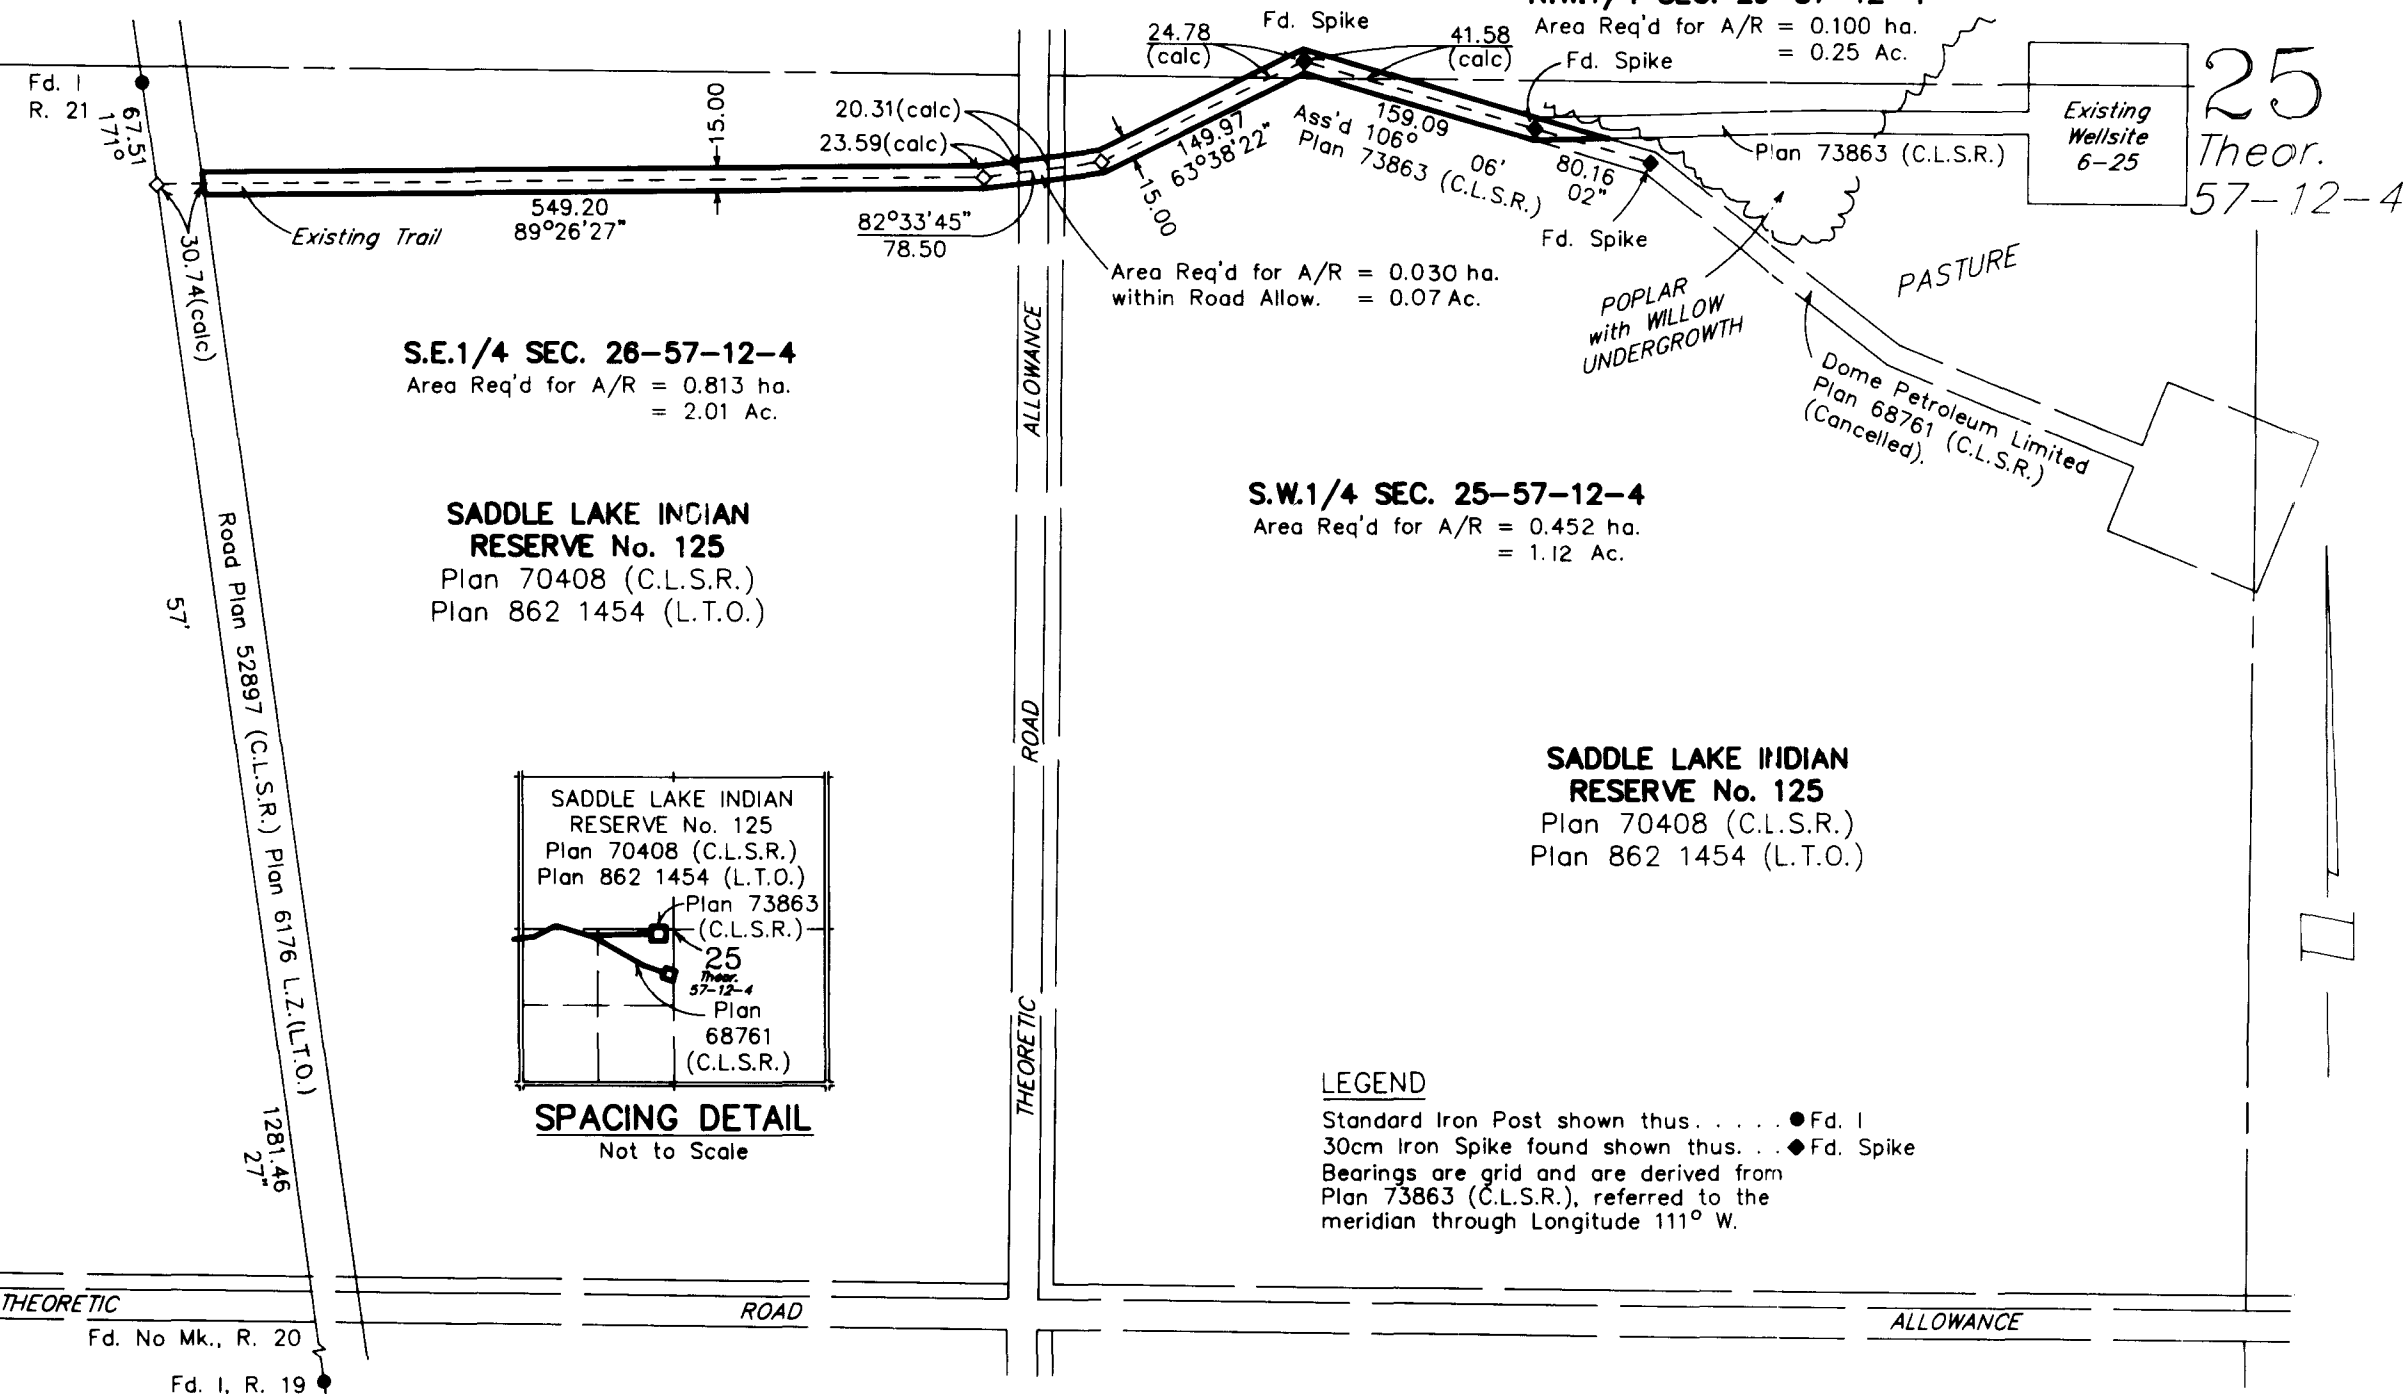

CANADA LANDS SURVEYS RECORDS

7 3 9 7 2

DATE OCTOBER 25, 1991

SIGNALTA RESOURCES LIMITED
PLAN SHOWING ACCESS ROAD FOR
SIGNALTA et al CACHE 6-25-57-12

WITHIN
Theoretical W.1/2 Sec. 25 and S.E. 1/4 Sec. 26, Tp. 57, R. 12, W. 4 M.
and Road Allowance
SADDLE LAKE INDIAN RESERVE No. 125
SCALE 1:5000

There are no visible surface or registered Right of Way improvements within 200 meters of the well location unless shown otherwise.

Energy Mines & Resources, Canada
Re: Section 32(1), Indian Oil and
Gas Regulations. Reviewed

R.H. Beaumont 91.10.25
for Surveyor General Date

CO-ORDINATES	BDY. AND
--------------	----------

SEC.	BDY. OF

<u>AREA</u>	Well Site	=	ha.(	Ac.)
	Access Road	=	1.396 ha.(	3.45 Ac.)
	Campsite	=	ha.(	Ac.)
	TOTAL	=	1.396 ha.(	3.45 Ac.)

[illegible]

N.W.	N.E.
S.W.	S.E.
Elev. Ref. :	

FOR: SIGNALTA, RESOURCES LIMITED

I certify that the survey represented by this plan is correct and true to the best of my knowledge and was completed on the 4th day of September 1991.

Elwyn Koehler A.L.S.
ELWYN KOEHLER, A.L.S.

Gay McElree WITNESS

30cm Iron Spikes placed shown thus $\diamond$
Lands Dealt with Bounded thus _____
Distances are in metres and decimals thereof.

CONTROL LAND SURVEYS (1983) LTD.

EDMONTON, ALBERTA

438-6101

Examined by: B.N 91-10-25
Docket: 91-66 0.12 m²