


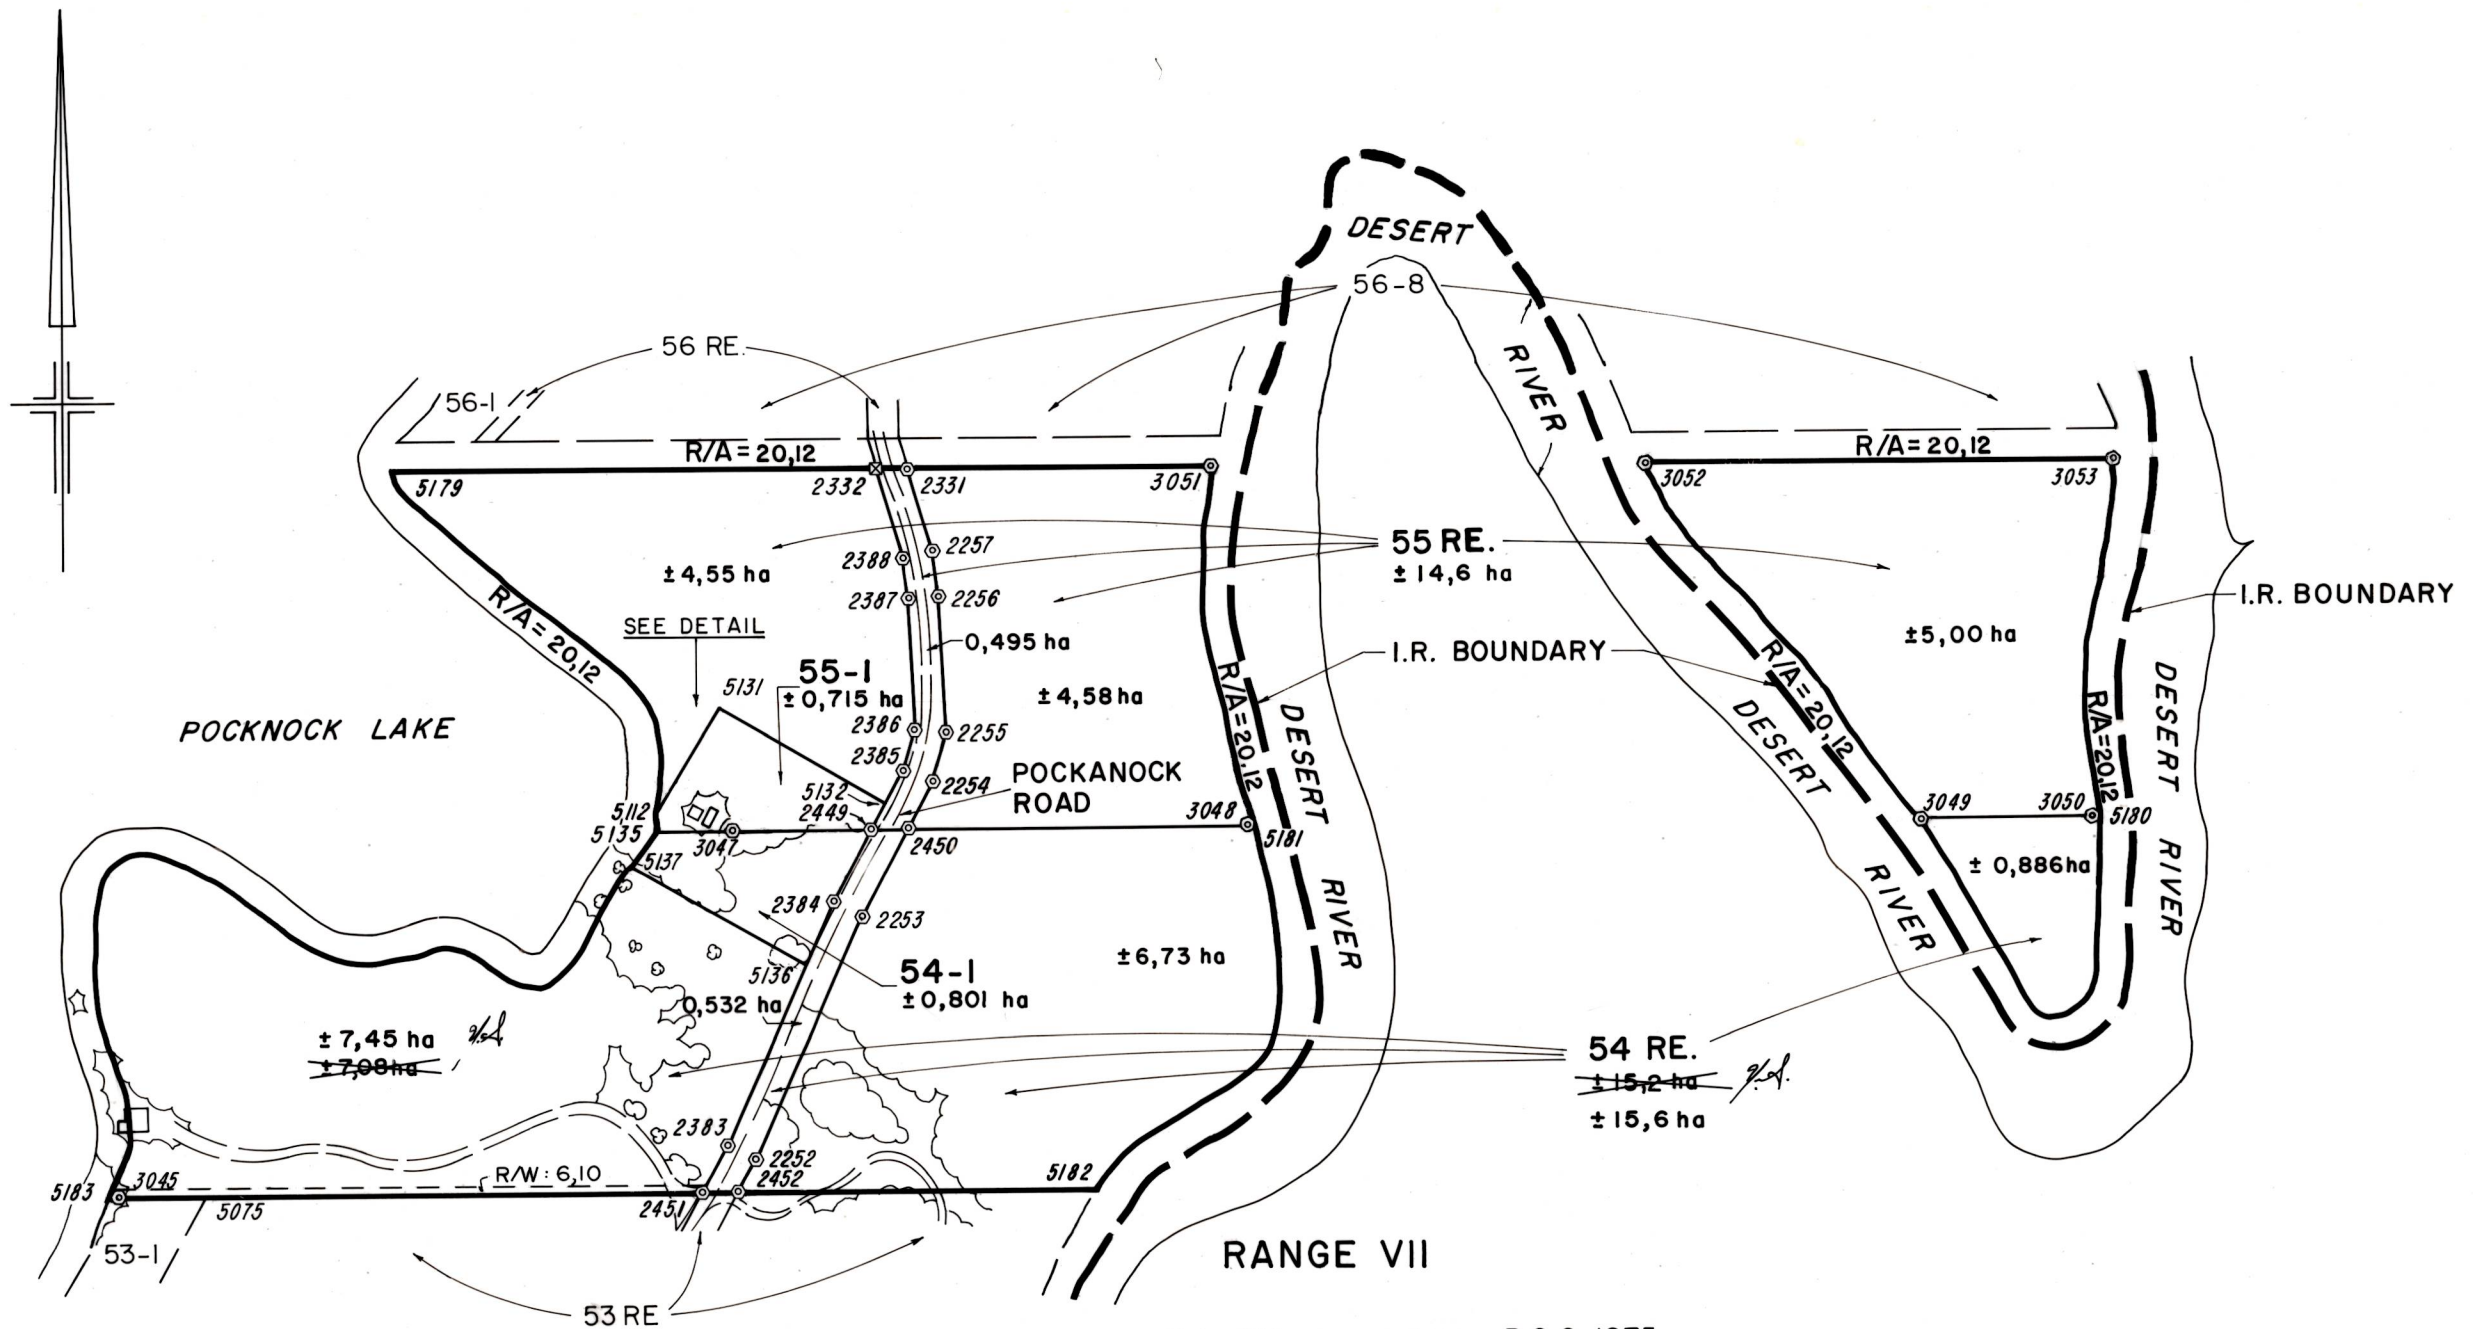


Note: This plan replaces R.S.Q. 1975

Note: Bearings are referred to the central meridian of M.T.M. zone 9 (76°30' west)

Subject to survey

DETAIL

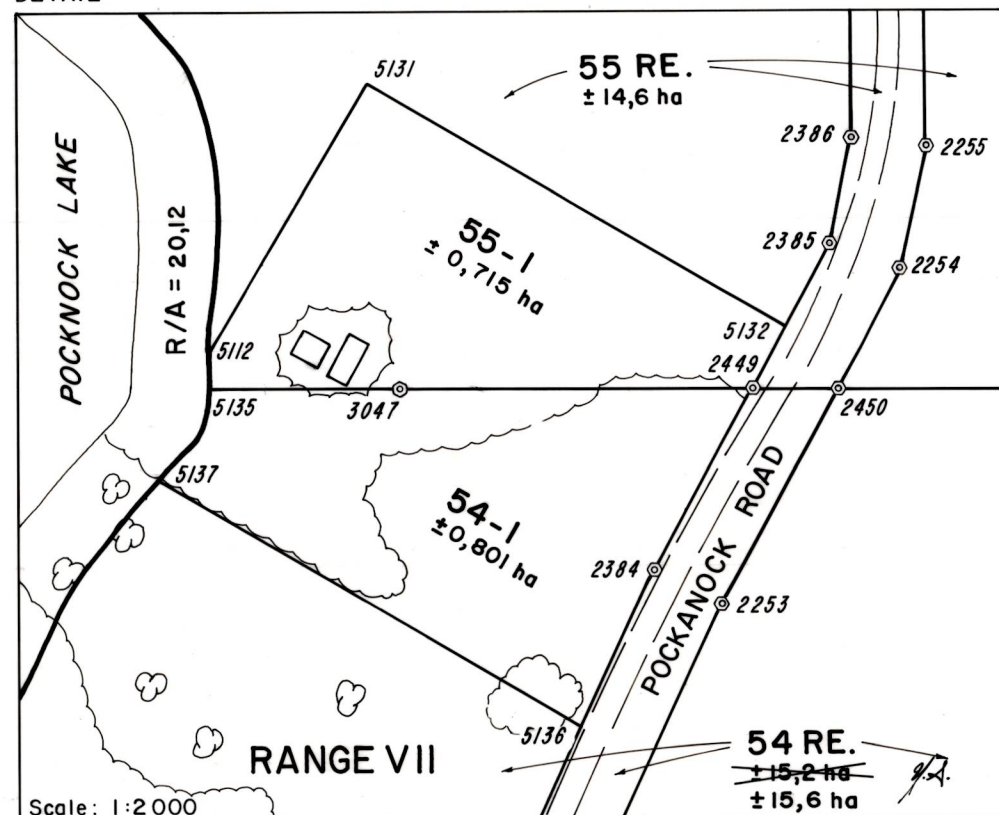

Scale: 1:2000

5112	5131	30°00'00"	± 82,00	5131	5132	120°00'00"	127,40	5136	5137	300°00'00"	±129,00
3049	3050	89°37'30"	112,80	3050	5180	89°37'30"	± 1,50	3052	3053	89°37'30"	310,02
2452	5182	89°37'30"	± 236,50	3047	5135	269°37'30"	± 50,00	3048	5181	269°37'30"	± 3,00
2450	3048	89°37'30"	226,63	3045	5075	89°37'30"	56,91	3045	5183	269°37'30"	± 7,00
2449	5132	27°59'45"	18,59	2451	2452	89°37'30"	22,93	2451	5075	269°37'30"	326,40
2386	2387	359°08'03"	85,77	2387	2388	350°27'24"	28,29	2449	3047	269°37'30"	92,34
2384	5136	203°47'40"	45,30	2385	2386	11°43'11"	27,96	2449	2450	89°37'30"	22,86
2383	2451	208°17'59"	34,99	2383	5136	23°47'40"	129,65	2384	2449	27°59'45"	25,01
2331	3051	89°37'30"	202,99	2332	2388	162°54'09"	61,62	2332	5179	269°37'30"	± 317,50
2256	2257	350°27'25"	31,38	2257	2331	342°14'02"	56,87	2331	2332	269°37'22"	20,34
2254	2255	11°43'11"	33,05	2254	2450	207°59'45"	35,61	2255	2256	359°08'03"	89,52
2252	2253	23°47'39"	175,00	2252	2452	208°17'59"	24,78	2253	2450	27°59'45"	64,80
FROM	TO	AZIMUTH	DISTANCE	FROM	TO	AZIMUTH	DISTANCE	FROM	TO	AZIMUTH	DISTANCE

Plan of subdivision of lots 54 and 55, RANGE VII, MANIWAKI I.R., No. 18, QUEBEC.

Based on plans 549 C.L.S.R., 1999 and 2091 R.S.Q., surveys executed from December 10, 1986 to March 20, 1987 and from December 18, 1987 to March 17, 1988 by J. Sirois, surveys in progress and request dated September 1, 1988.

LEGEND

Lands dealt with bounded thus _____
 Q.L.S. post _____
 Wooden hub _____

Scale 1: 5 000

metres 150 100 50 0 150 metres

Prepared by: *John Sanfeyou Q.L.S. & C.L.S.*
 for REGIONAL SURVEYOR

Date: 1991-04-05

Plan R.S.Q. No: 2092

Executed by: Société RBCP Drafted by: Société RBCP Verified by: _____

ART.: 570-27-90 Qué.